


PART S.W. 1/4 SEC. 11, T.5N., R.2W., S.L.B. & M.
 LAKESIDE PARK SUBDIVISION NO. 3

120

TAXING UNIT: 41

IN ROY CITY
 SCALE 1" = 60'

SEE PAGE 117

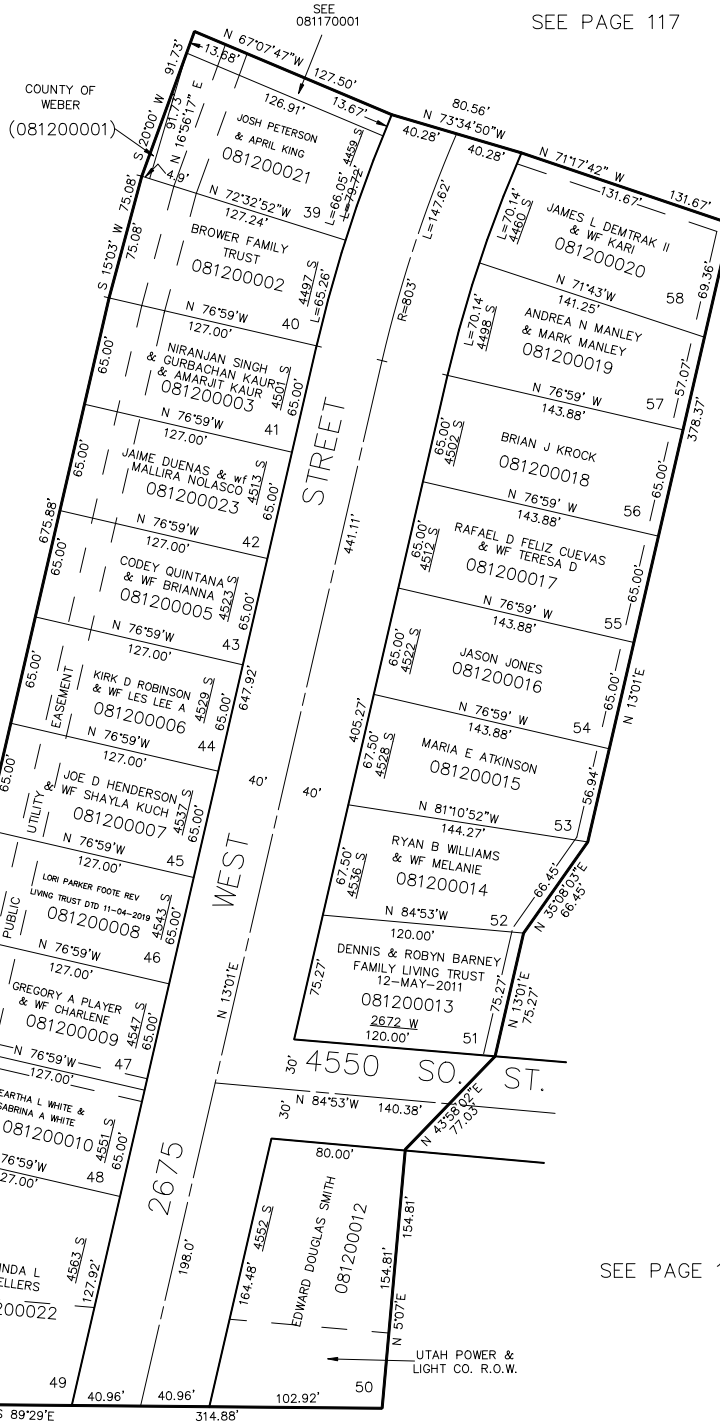

SEE PAGE 52

SEE PAGE 119

7' UTILITY & DRAINAGE EASEMENTS
 EACH SIDE OF PROPERTY LINES AS
 INDICATED BY DASHED LINES.
 EXCEPT AS OTHERWISE SHOWN.

FOR COMPLETE ENG. DATA
 SEE ORIG. DED. PLAT IN
 BOOK 16 PAGE 77.

SEE PAGE 125

SEE PAGE 123

FOR TAX PURPOSES ONLY