

PART OF S.E. 1/4 SEC. 9, T.5N., R.2W., S.L.B. & M.

FOXGLEN SUBDIVISION NO. 3

LOTS 57 TO 90

PHASE NO. 3

"TWINHOMES" P.R.U.D.

IN ROY CITY

SCALE 1"=60'

TAXING UNIT: 40


160

SEE PAGE 165

SEE PAGE 161

SEE
PAGE
50

SEE
PAGE
50

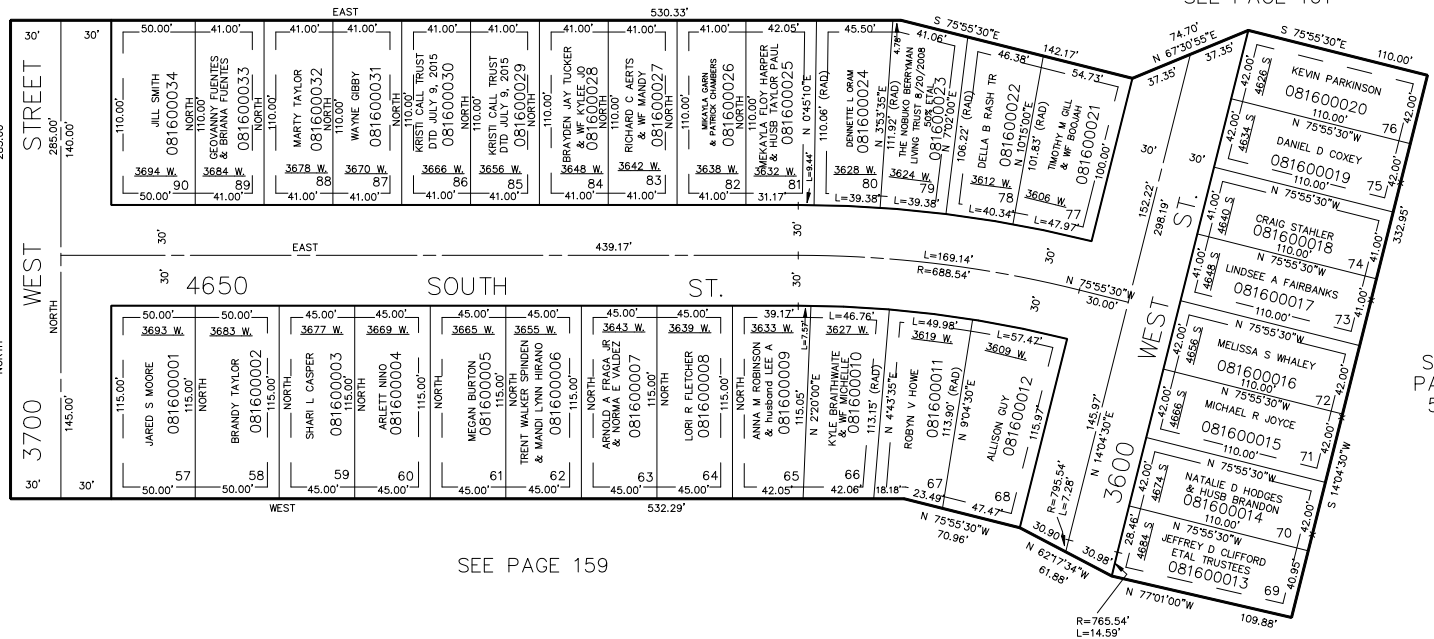

7' UTILITY & DRAINAGE EASEMENT
EACH SIDE OF PROPERTY LINES AS
INDICATED BY DASHED LINES.

FOR COMPLETE ENG. DATA
SEE ORIG. DEDICATION PLATS IN
BOOK 24, PAGE 25 OF RECORDS.

FOR TAX PURPOSES ONLY

L.D.T. 2-87