

PART N.E. 1/4 SEC. 10 & N.W. 1/4 OF SEC. 11, T.5N., R.2W., S.L.B. & M.

175

# WESTLAKE VILLAGE PHASE 1

LOTS 9-25


IN ROY CITY

SCALE 1"=50'

TAXING UNIT: 41

\* NOTE: SEE CORRECTION AFFIDAVIT  
(1518-674)

SEE PAGE 51

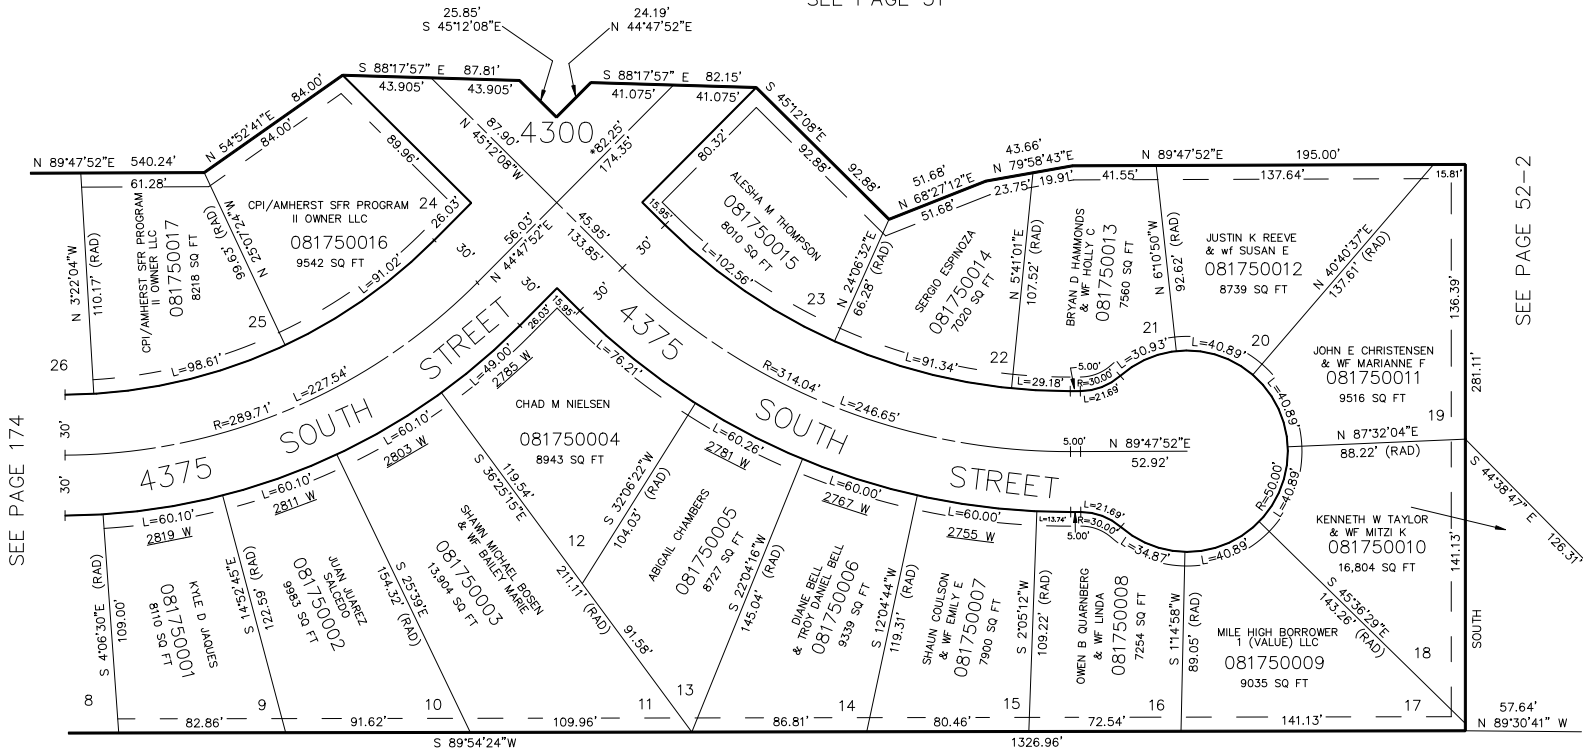

SEE PAGE 51

7' UTILITY & DRAINAGE EASEMENTS  
EACH SIDE OF PROPERTY LINE AS  
INDICATED BY DASHED LINES.  
EXCEPT AS OTHERWISE SHOWN.

FOR COMPLETE ENG. DATA  
SEE ORIG. DED. PLAT IN  
BOOK 25 PAGE 81.

\*FOR TAX PURPOSES ONLY\*