

PART OF THE SE 1/4 OF SEC. 10, T.5N., R.2W., S.L.B. & M.
 LAUREL LEA SUBDIVISION NO. 3
 LOTS 32-50


190

IN ROY CITY

TAXING UNIT: 41

SCALE 1" = 50'

SEE PAGE 51

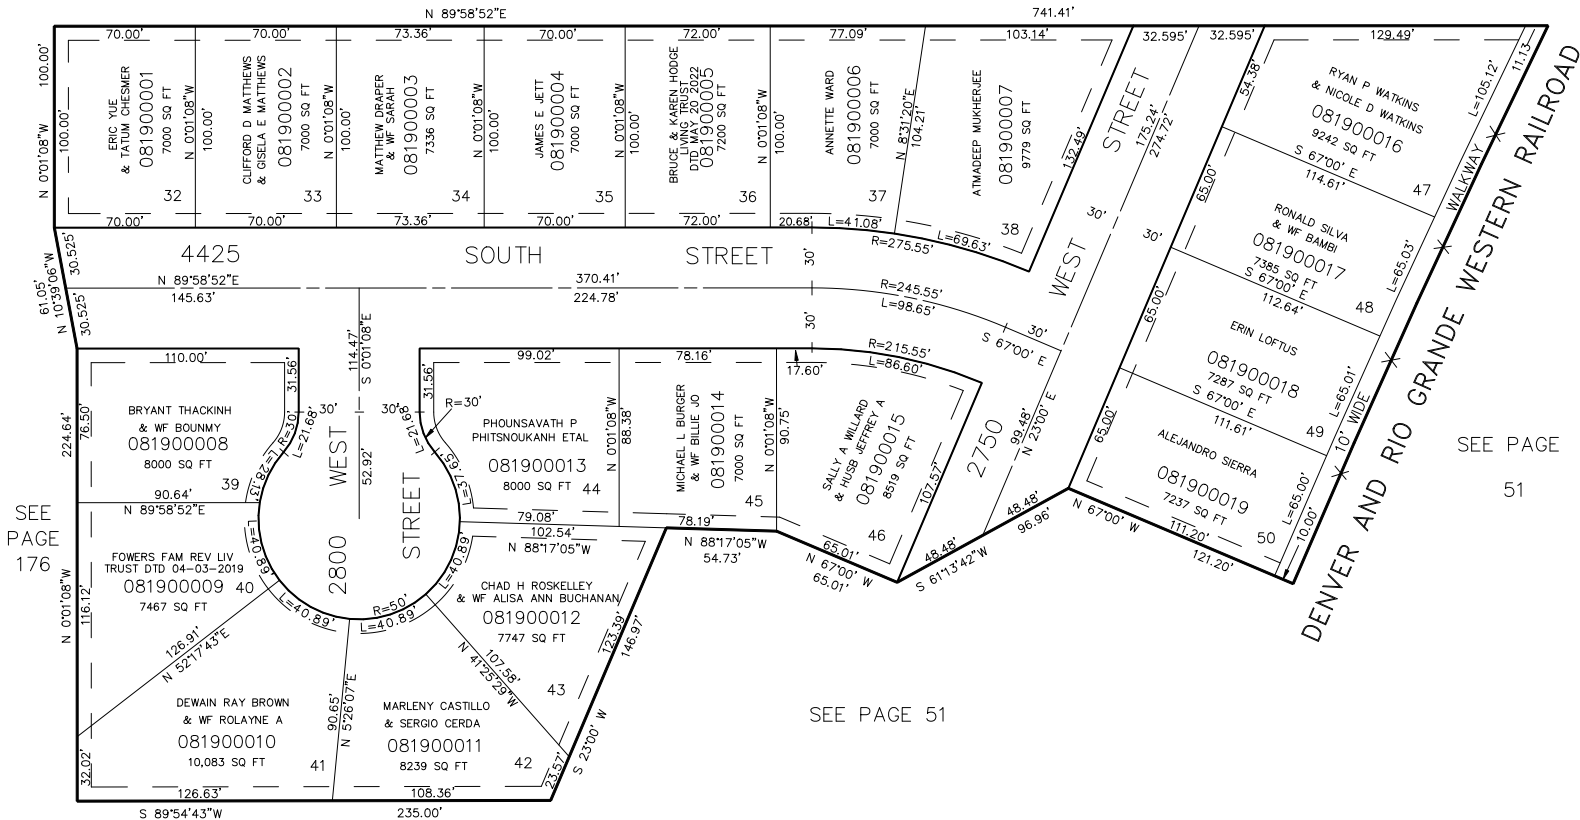

SEE PAGE
 51

SEE PAGE
 176

7' UTILITY & DRAINAGE EASEMENTS
 EACH SIDE OF PROPERTY LINE AS
 INDICATED BY DASHED LINES, EXCEPT
 AS OTHERWISE SHOWN.

FOR COMPLETE ENG. DATA SEE
 ORIGINAL DEDICATION PLAT IN
 BOOK 29, PAGE 1 OF RECORDS.

FOR TAX PURPOSES ONLY