

SEE PAGE 62


PART OF THE N.E. 1/4, OF SEC. 11, T.5N., R.2W., S.L.B. & M.

ROYAL VIEW SUBDIVISION NO. 2

IN ROY CITY

TAXING UNIT: 254

SCALE 1" = 60'

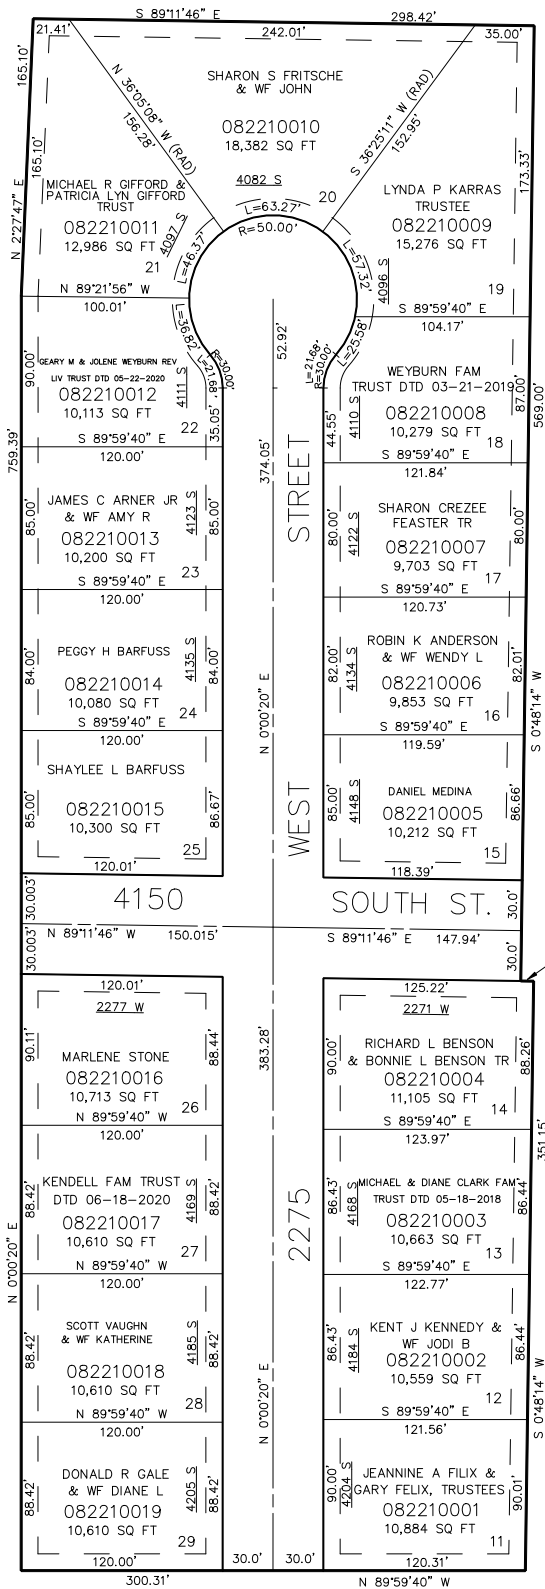

SEE PAGE 212

SEE PAGE 194

10' UTILITY & DRAINAGE EASEMENTS EACH
SIDE OF PROPERTY LINES AS INDICATED
BY DASHED LINES EXCEPT AS OTHERWISE
SHOWN.

FOR COMPLETE ENG DATA SEE
ORIGINAL DEDICATION PLAT IN
BOOK 35, PAGE 88 OF RECORDS.

SEE PAGE 62

SEE PAGE 72

FOR TAX PURPOSES ONLY