

PART OF THE N.W. 1/4, SEC. 11, T.5N., R.2W., S.L.B. & M.

WESTLAKE VILLAGE PHASE - 3

IN ROY CITY

SCALE 1" = 50'

SEE PAGE 52-2


TAXING UNIT: 41

SEE PAGE 52-2

SEE PAGE 219

SEE PAGE 175

10' UTILITY & DRAINAGE EASEMENTS EACH
SIDE OF PROPERTY LINES AS INDICATED
BY DASHED LINES EXCEPT AS OTHERWISE
SHOWN.

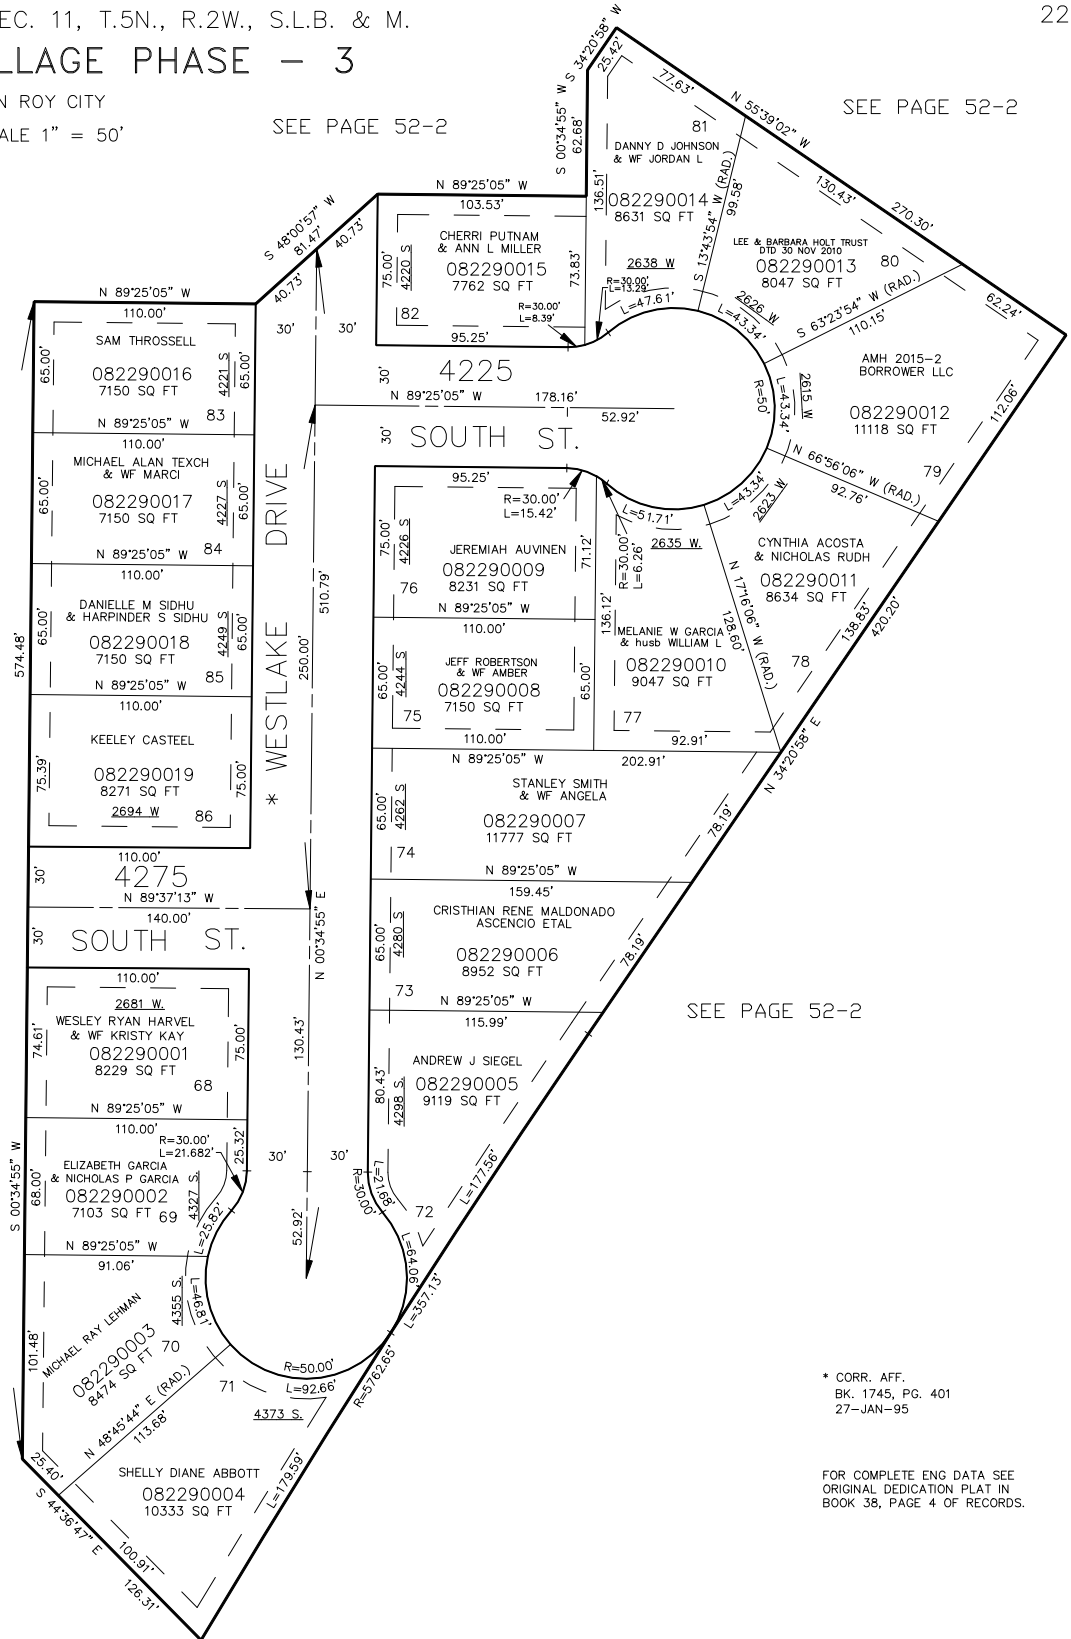

* CORR. AFF.
BK. 1745, PG. 401
27-JAN-95

FOR COMPLETE ENG DATA SEE
ORIGINAL DEDICATION PLAT IN
BOOK 38, PAGE 4 OF RECORDS.

FOR TAX PURPOSES ONLY

BMO 5-94