

PART OF THE NW 1/4, SEC. 5, T.5N., R.2W., S.L.B. & M.
BROOKHAVEN ESTATES SUBDIVISION AMENDED

IN WEST HAVEN CITY


TAXING UNIT: 291

SCALE 1" = 100'

SEE PAGE 38

SEE PAGE 37-4

SEE PAGE 38

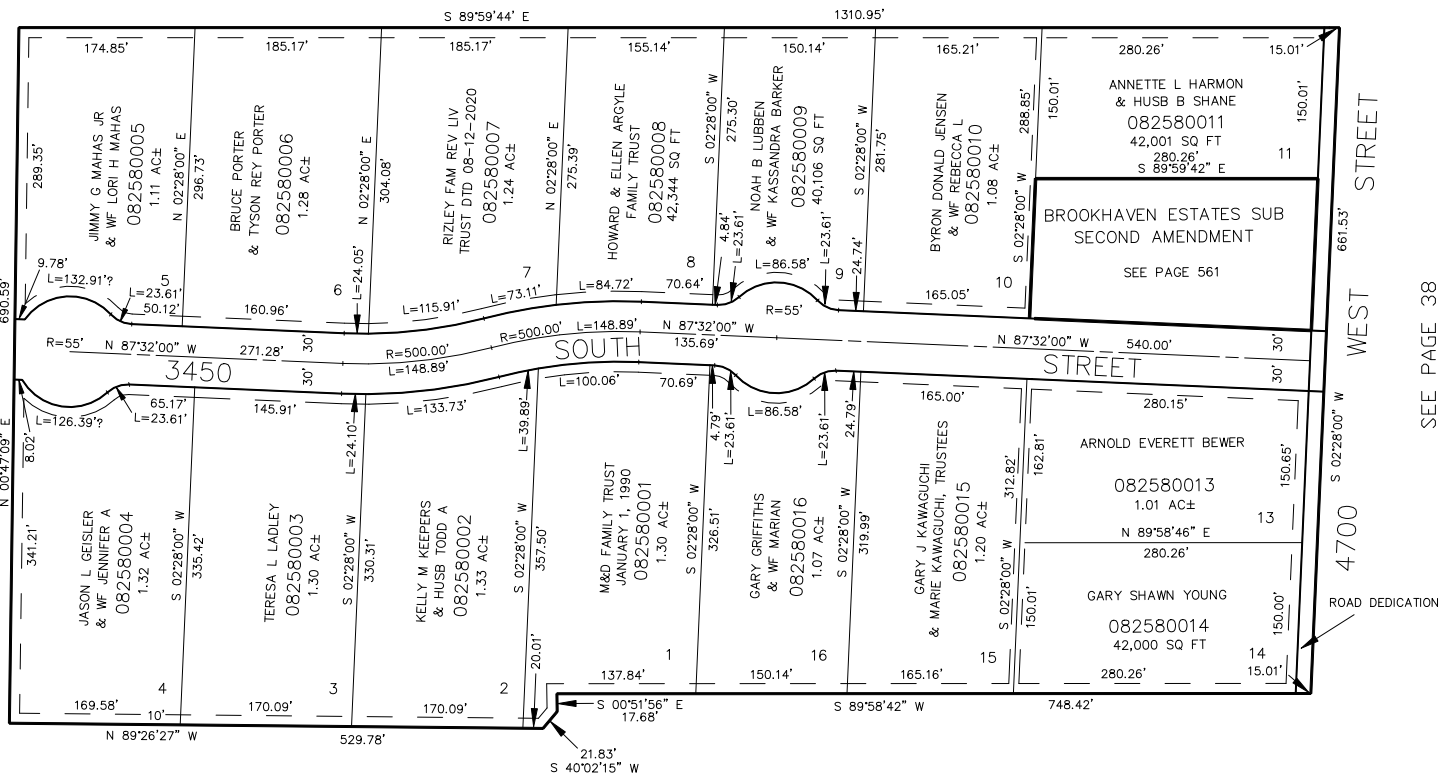

SEE PAGE 37

10' UTILITY & DRAINAGE EASEMENTS EACH
SIDE OF PROPERTY LINES AS INDICATED
BY DASHED LINES EXCEPT AS OTHERWISE
SHOWN.

FOR COMPLETE ENG DATA SEE
ORIGINAL DEDICATION PLAT IN
BOOK 41, PAGE 9 OF RECORDS.
AMENDED PLAT 42-33 21-JUN-96

FOR TAX PURPOSES ONLY