

PART OF THE S.W. 1/4 OF SECTION 9, T.5N., R.2W., S.L.B. & M.
LONGHORN SUBDIVISION NO. 5


266

IN WEST HAVEN CITY

TAXING UNIT: 324

SCALE 1" = 80'

SEE PAGE 50-3

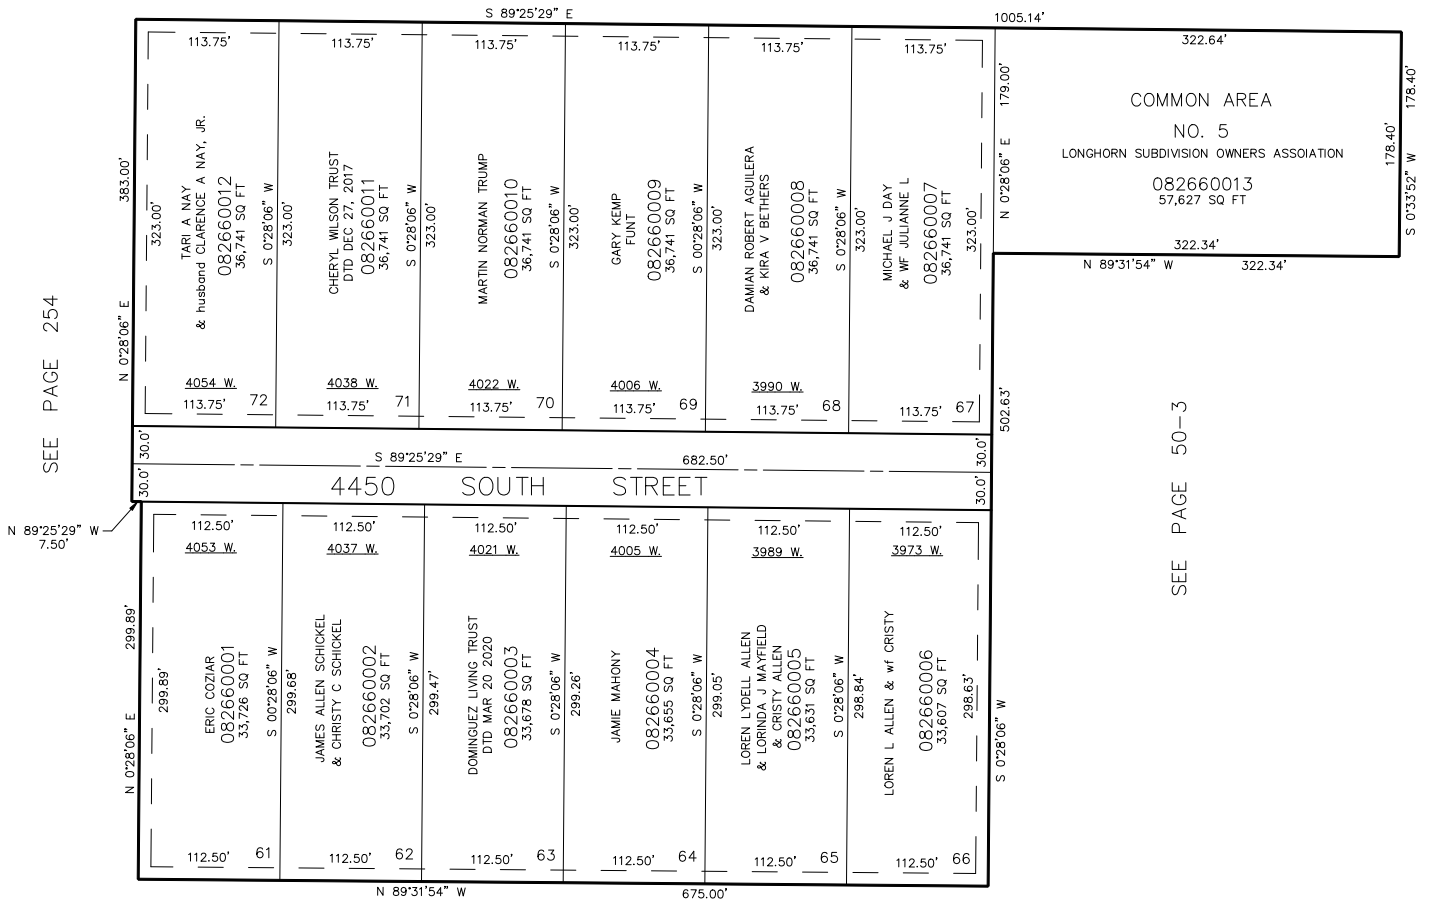

SEE PAGE 254

SEE PAGE 50-3

SEE PAGE 265

10' UTILITY AND DRAINAGE EASEMENTS
EACH SIDE OF PROPERTY LINES AS
INDICATED BY DASHED LINES, OR
AS OTHERWISE SHOWN.

FOR COMPLETE ENG DATA SEE
ORIGINAL DEDICATION PLAT IN
BOOK 41, PAGE 65 OF RECORDS.

FOR TAX PURPOSES ONLY

BDB 6-96