

PART OF THE S.W. 1/4 OF SEC. 10, T.5N., R.2W., S.L.B. & M.
MIDLAND MEADOWS SUBDIVISION

280


TAXING UNIT: 41

IN ROY CITY
SCALE 1" = 50'

SEE PAGE 51-3

SEE PAGE 51-3

SEE PAGE 51-3

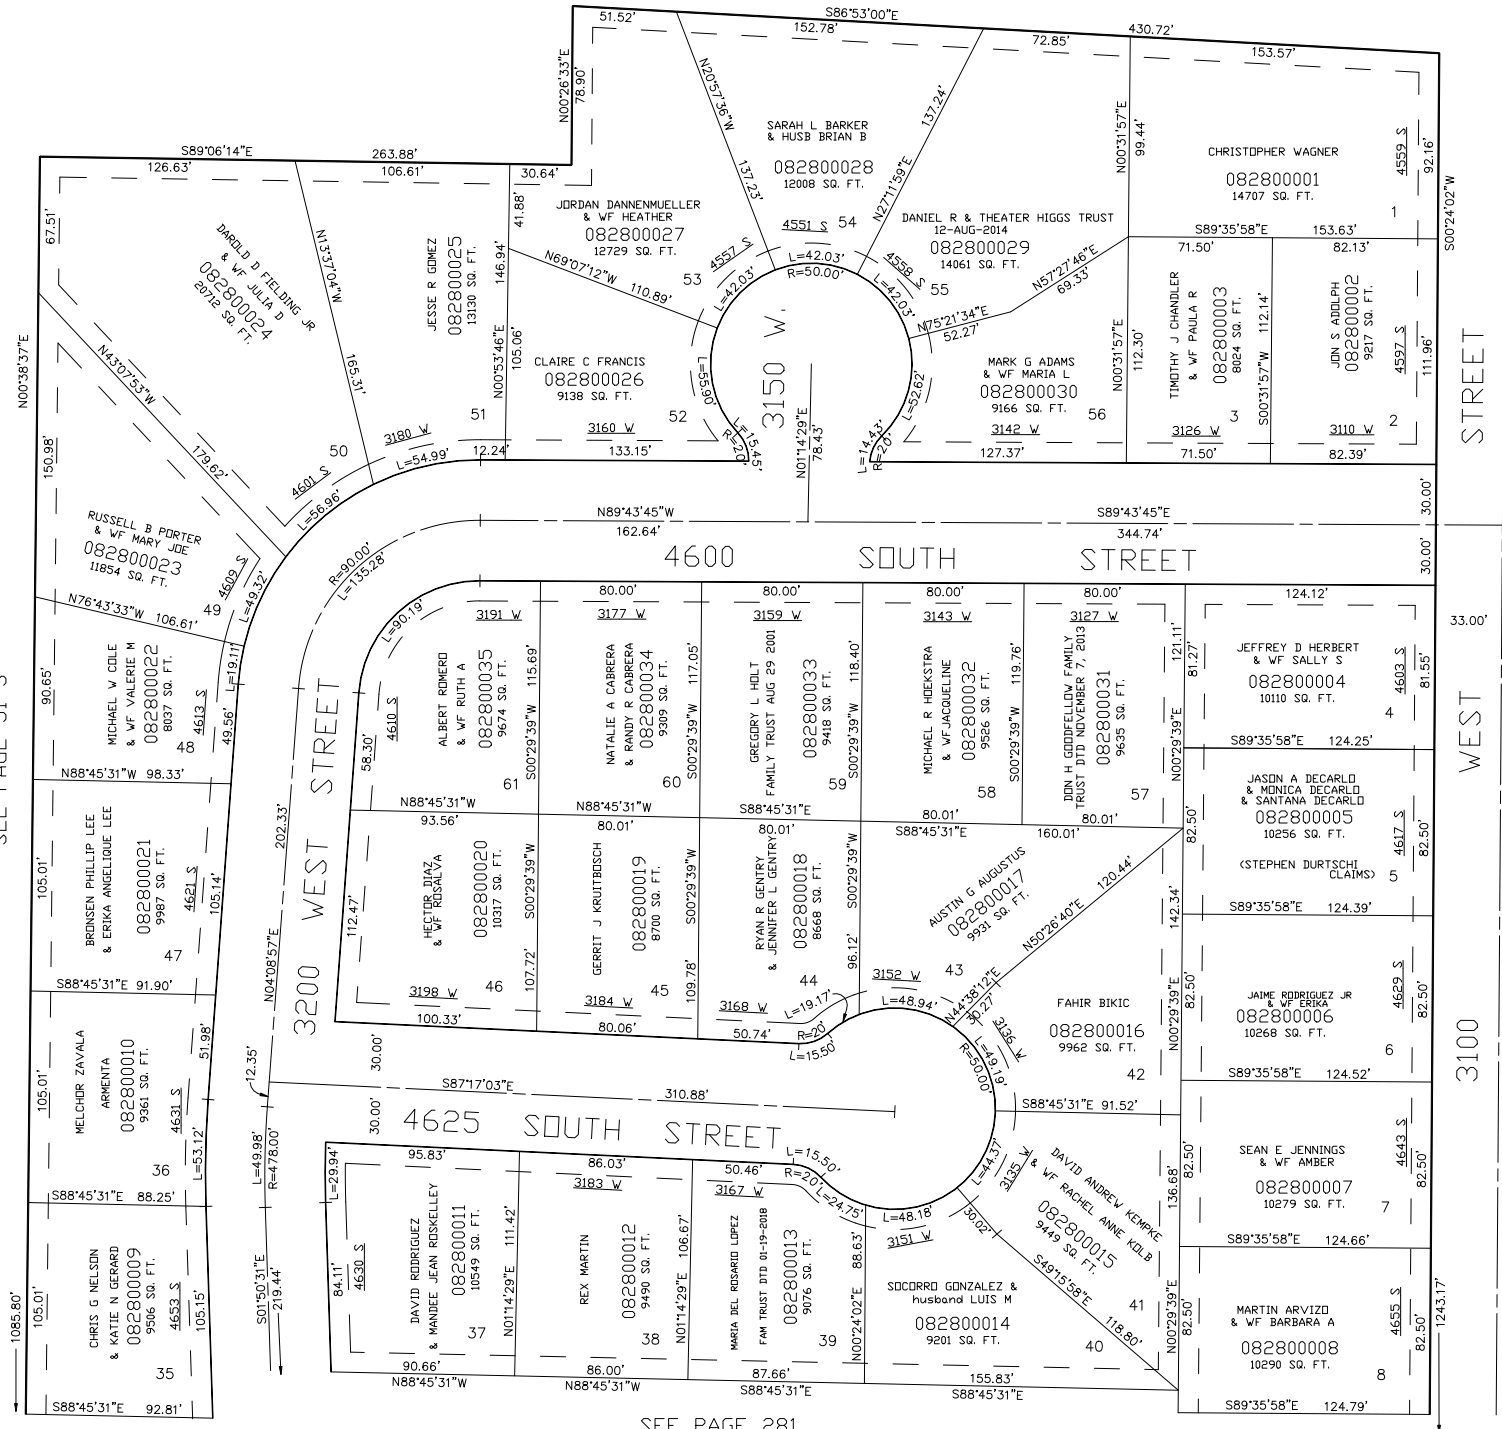

10' UTILITY & DRAINAGE EASEMENTS EACH
SIDE OF PROPERTY LINES AS INDICATED
BY DASHED LINES EXCEPT AS OTHERWISE
SHOWN.

SEE PAGE 281

FOR COMPLETE ENG DATA SEE
ORIGINAL DEDICATION PLAT IN
BOOK 42, PAGE 56 OF RECORDS.

FOR TAX PURPOSES ONLY

MTT 08-96