

PART OF THE SE.1/4, OF SECTION 6, T.5N., R.2W., S.L.B. & M.


334

J & P HULL SUBDIVISION

IN HOOPER CITY

SCALE 1" = 80'

TAXING UNIT: 397

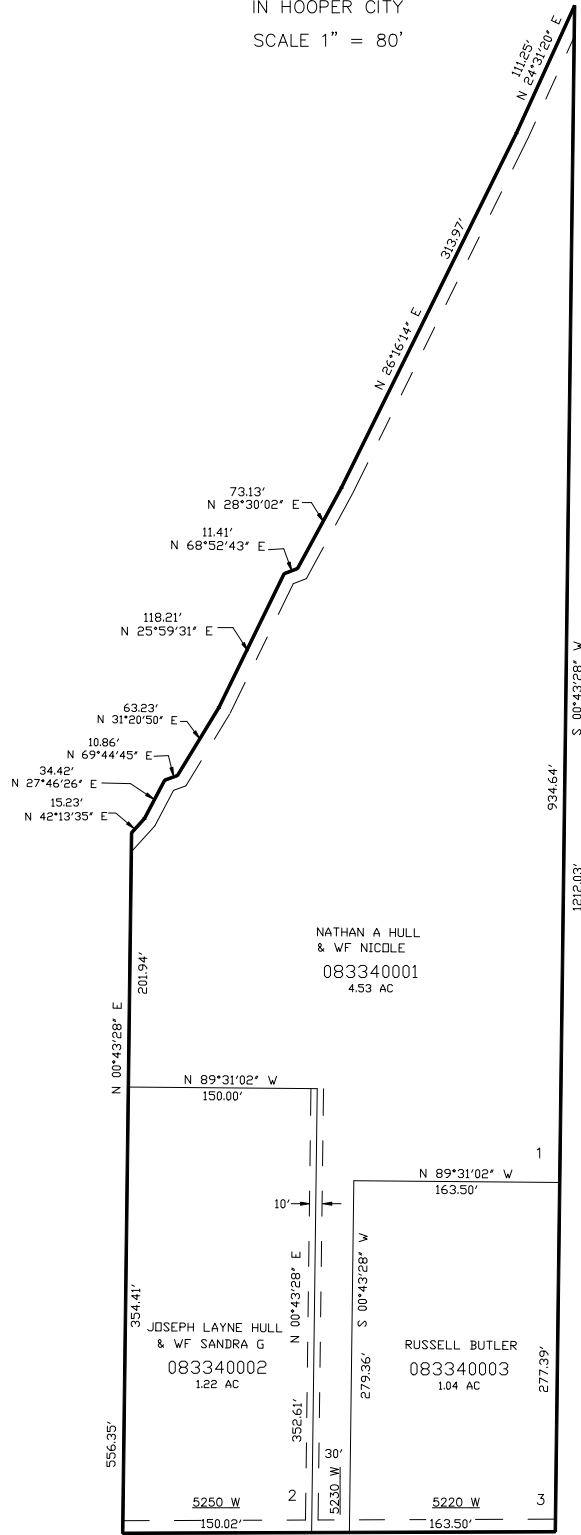

SEE PAGE 40

SEE PAGE 40

FOR COMPLETE ENG DATA SEE
ORIGINAL DEDICATION PLAT IN
BOOK 50, PAGE 16 OF RECORDS.

10' UTILITY & DRAINAGE EASEMENTS EACH
SIDE OF PROPERTY LINES AS INDICATED
BY DASHED LINES EXCEPT AS OTHERWISE
SHOWN.

4000 SOUTH STREET
SEE PAGE 40

FOR TAX PURPOSES ONLY

JAR 8 -99