

PART OF THE S.W.1/4, OF SECTION 5, T.5N., R.2W., S.L.B. & M.


COUNTRY COVE SUBDIVISION

IN WEST HAVEN CITY

TAXING UNIT: 278

SCALE 1" = 80'

SEE PAGE 37-3

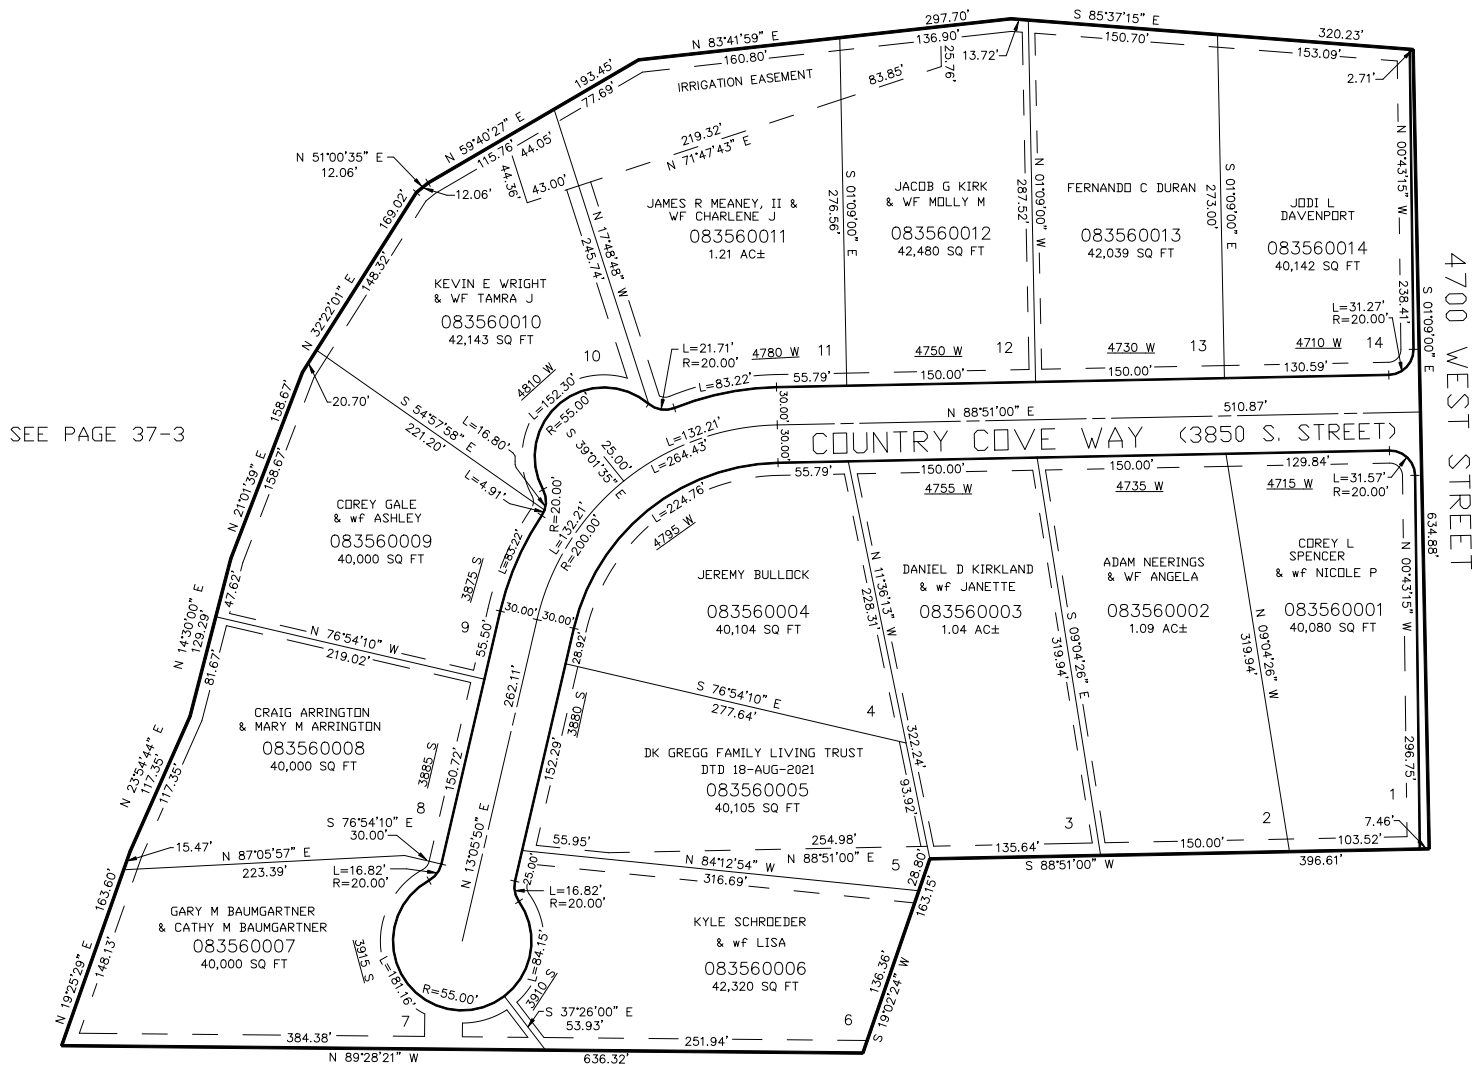

SEE PAGE 37-3

SEE
PAGE
37-2

SEE PAGE 37-3

FOR COMPLETE ENG DATA SEE
ORIGINAL DEDICATION PLAT IN
BOOK 52, PAGE 18 OF RECORDS.10' UTILITY & DRAINAGE EASEMENTS EACH
SIDE OF PROPERTY LINES AS INDICATED
BY DASHED LINES EXCEPT AS OTHERWISE
SHOWN.

FOR TAX PURPOSES ONLY

CRR 05-00