

PART OF THE NE.1/4, OF SECTION 8, T.5N., R.2W., S.L.B. & M.  
**FAIR GROVE RETIREMENT COMMUNITY**

IN WEST HAVEN CITY

SCALE 1" = 60'

TAXING UNIT: 278

SEE PAGE 48


SEE PAGE 48

SEE PAGE 48

SEE PAGE 48

FOR COMPLETE ENG DATA EASEMENTS  
AND BUILDING SETBACK LINE SEE  
ORIGINAL DEDICATION PLAT IN  
BOOK 59, PAGE 21 OF RECORDS.

10' UTILITY & DRAINAGE EASEMENTS EACH  
SIDE OF PROPERTY LINES AS INDICATED  
BY DASHED LINES EXCEPT AS OTHERWISE  
SHOWN.

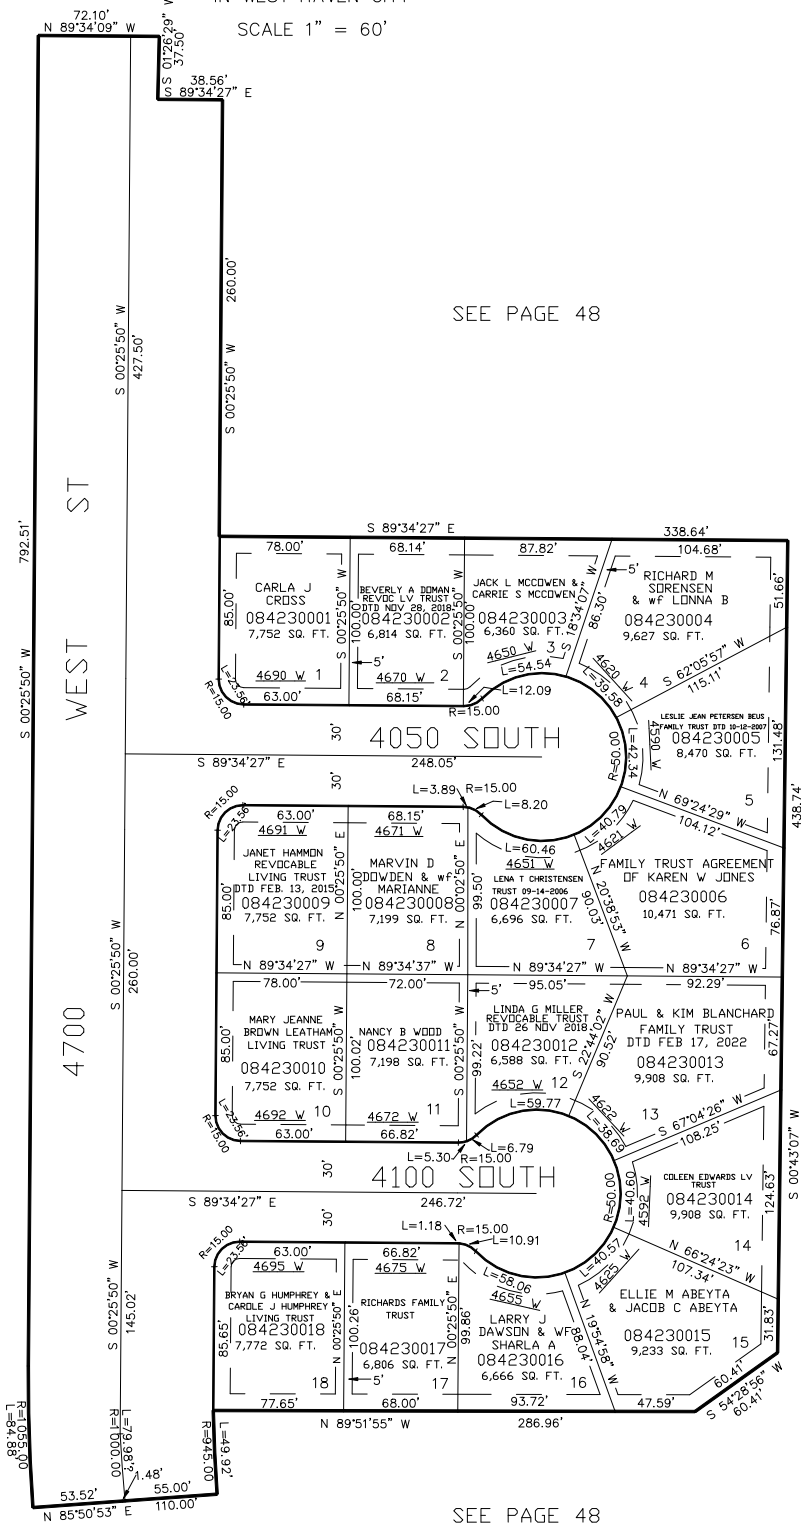

\*FOR TAX PURPOSES ONLY\*