

PART OF THE SE.1/4, OF SECTION 3, T.5N., R.2W., S.L.B. & M.
FINLEYCREEK SUBDIVISION

438


IN WEST HAVEN CITY

TAXING UNIT: 291,292

SCALE 1" = 80'

SEE PAGE 31

3775 SOUTH ST.

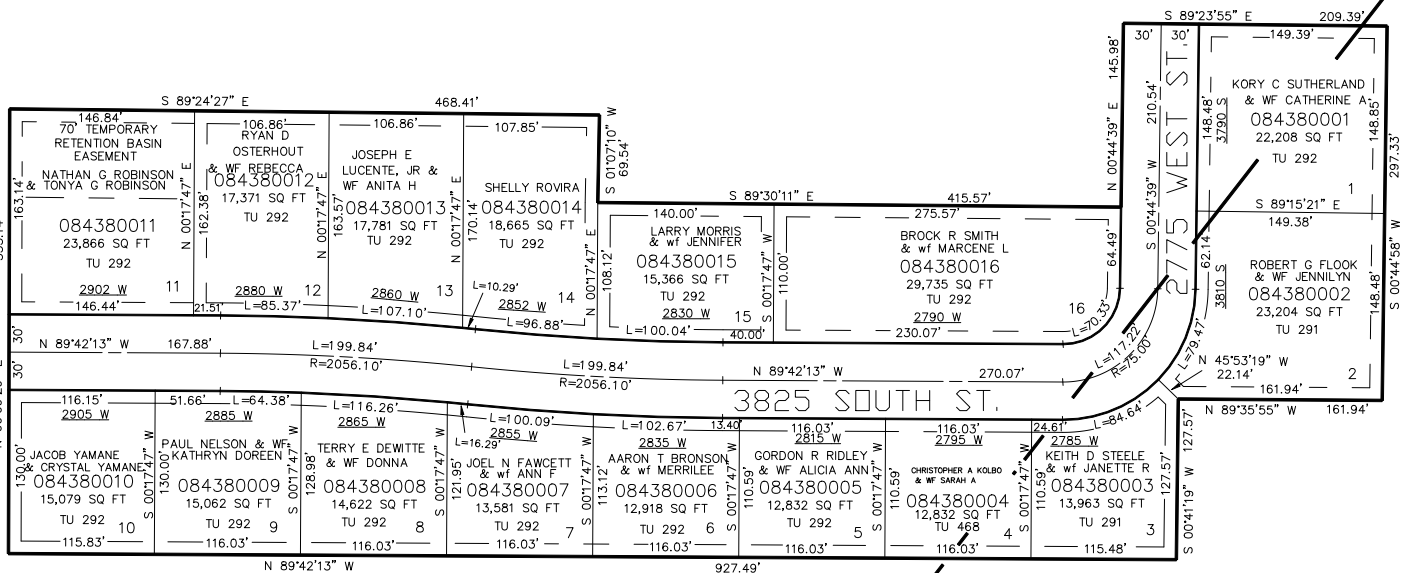

SEE PAGE 31

FOR COMPLETE ENG DATA SEE
ORIGINAL DEDICATION PLAT IN
BOOK 61, PAGE 47 OF RECORDS.

10' UTILITY & DRAINAGE EASEMENTS EACH
SIDE OF PROPERTY LINES AS INDICATED
BY DASHED LINES EXCEPT AS OTHERWISE
SHOWN.

FOR TAX PURPOSES ONLY

BK 04-05