

PART OF THE SW.1/4, OF SECTION 10, T.5N., R.2W., S.L.B. & M.

442

APPLE BLOSSOM ESTATES


IN ROY CITY

TAXING UNIT: 41

SCALE 1" = 50'

SEE PAGE 51-3

SEE PAGE 51-3

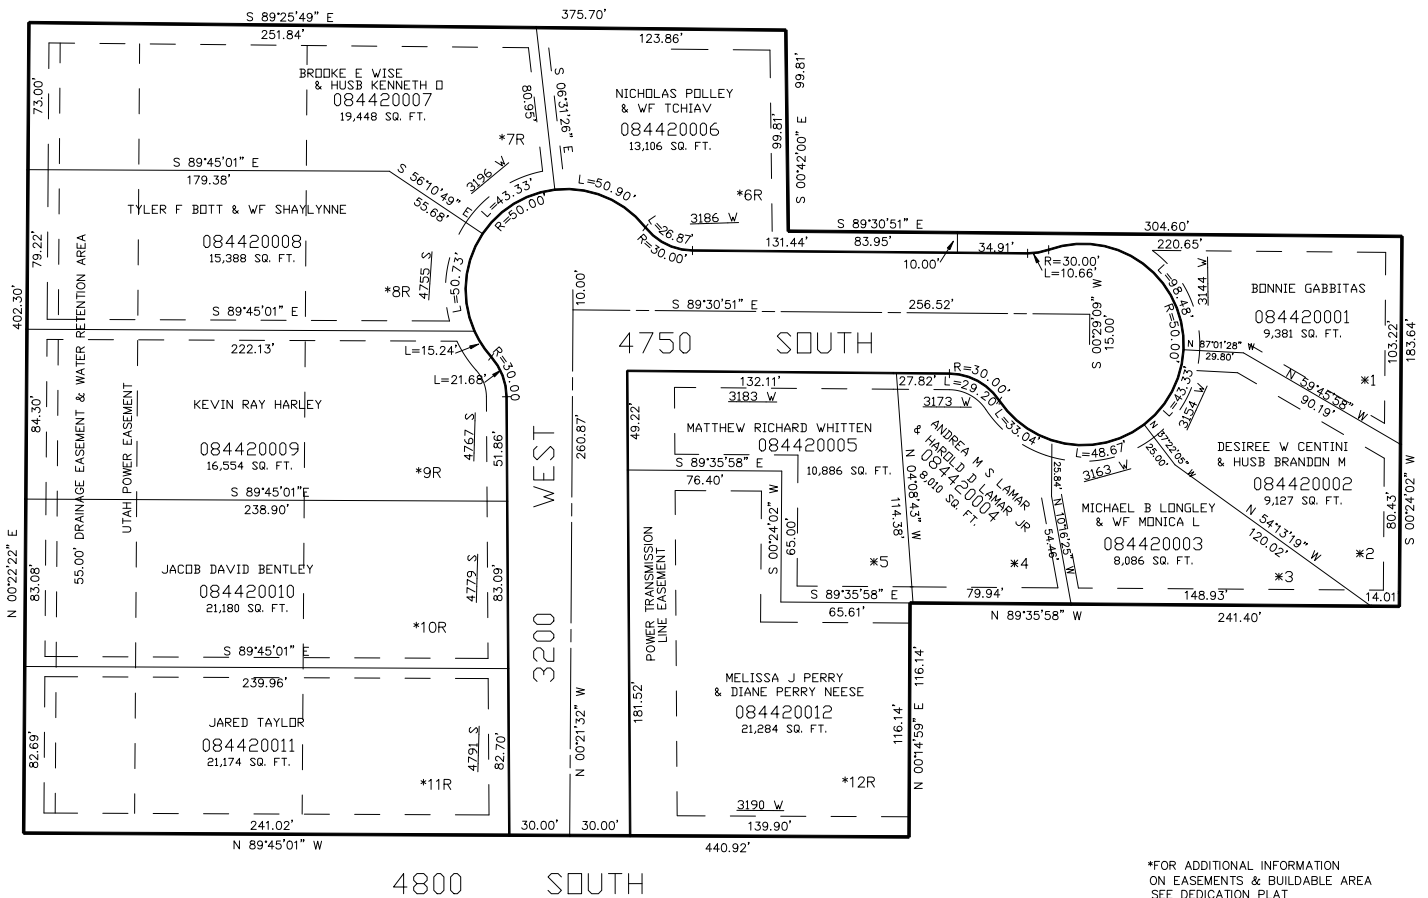

SEE PAGE 51-3

4800 SOUTH

*FOR ADDITIONAL INFORMATION
ON EASEMENTS & BUILDABLE AREA
SEE DEDICATION PLAT

FOR COMPLETE ENG DATA SEE
ORIGINAL DEDICATION PLAT IN
BOOK 61, PAGE 89 OF RECORDS.

SEE PAGE 51-3

10' UTILITY & DRAINAGE EASEMENTS EACH
SIDE OF PROPERTY LINES AS INDICATED
BY DASHED LINES EXCEPT AS OTHERWISE
SHOWN.

FOR TAX PURPOSES ONLY

LLF 06 -05