

PART OF THE NW.1/4, OF SECTION 10, T.5N., R.2W., S.L.B. & M.

450

CANTERBURY CROSSING PHASE 1


IN WEST HAVEN CITY

TAXING UNIT: 215

SCALE 1" = 50'

SEE PAGE 452

SEE PAGE 51-4

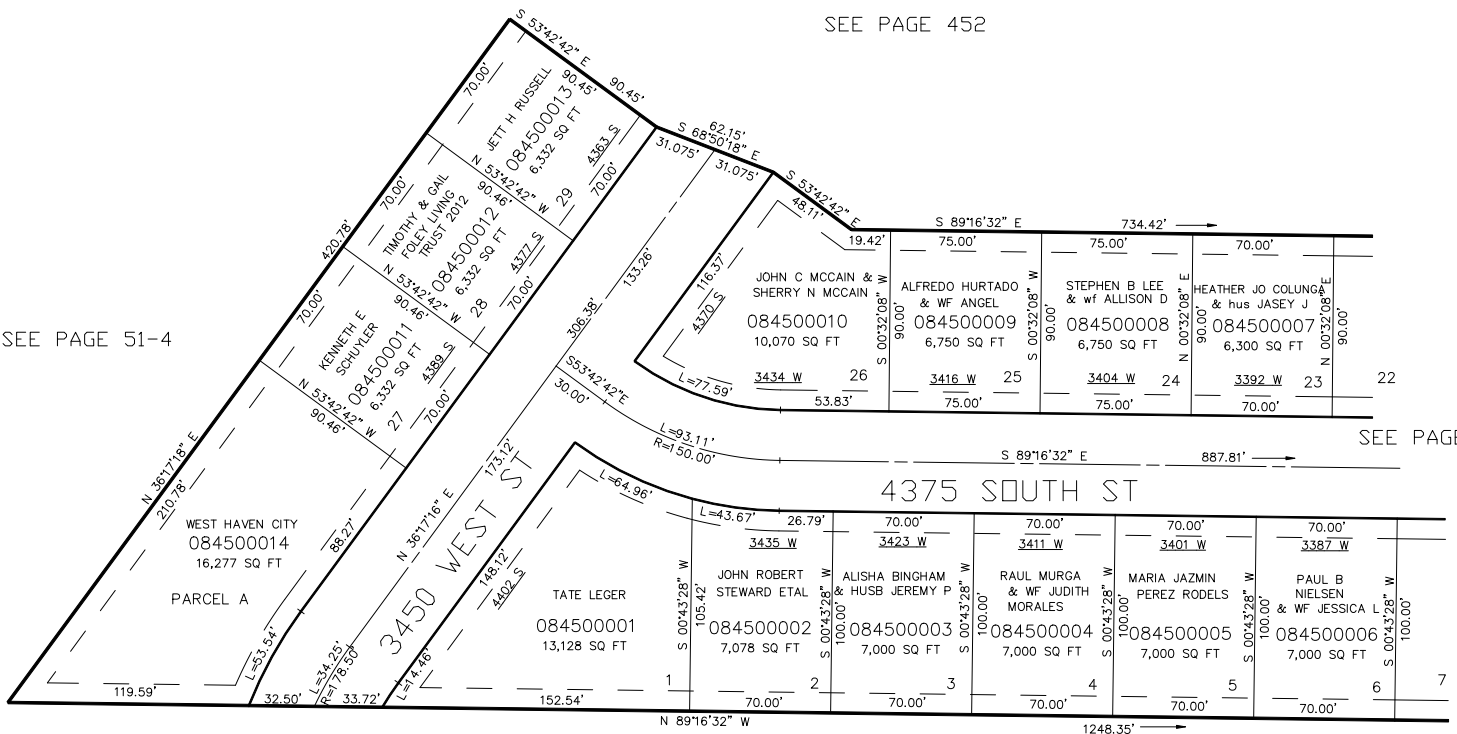

SEE PAGE 451

SEE PAGE 51-3

10' UTILITY & DRAINAGE EASEMENTS EACH
SIDE OF PROPERTY LINES AS INDICATED
BY DASHED LINES EXCEPT AS OTHERWISE
SHOWN.

FOR COMPLETE ENG DATA SEE
ORIGINAL DEDICATION PLAT IN
BOOK 62, PAGE 63 OF RECORDS.

FOR TAX PURPOSES ONLY