

PART OF THE NW.1/4, OF SECTION 8, T.5N., R.2W., S.L.B. & M.

472

FAIR GROVE ESTATES PHASE 4


IN WEST HAVEN CITY

TAXING UNIT: 278

SCALE 1" = 80'

SEE PAGE 48

*FOR 24.00' WILSON
IRRIGATION DITCH ESMT
SEE DEDICATION PLAT

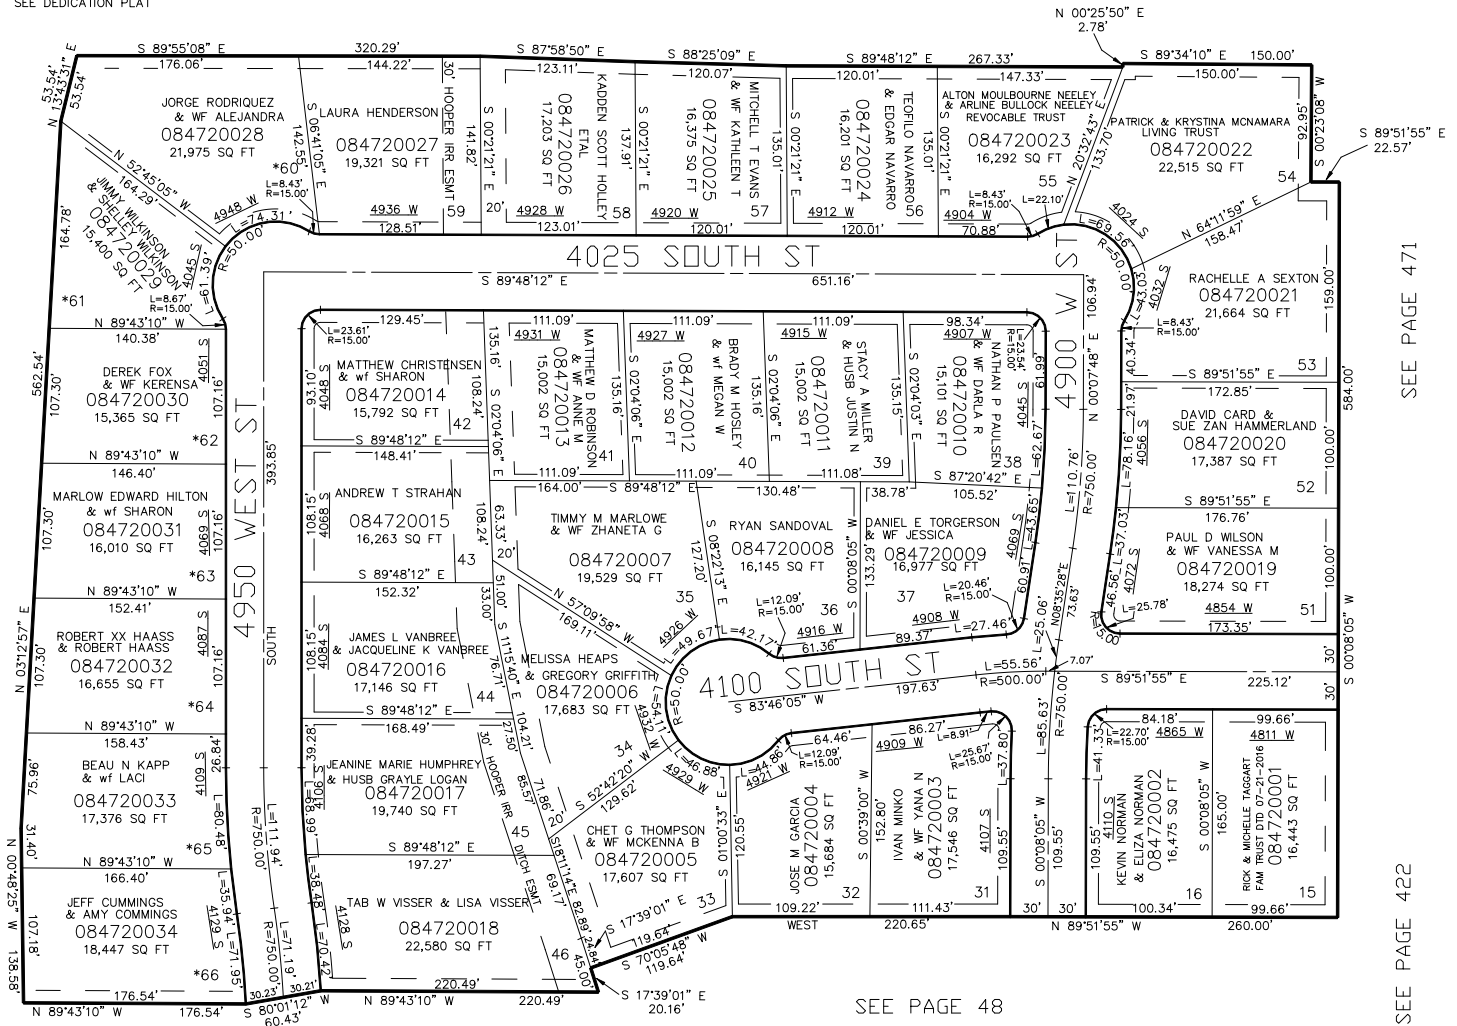

SEE PAGE 471

SEE PAGE 422

SEE PAGE 48

FOR COMPLETE ENG DATA SEE
ORIGINAL DEDICATION PLAT IN
BOOK 64, PAGE 76 OF RECORDS.

10' UTILITY & DRAINAGE EASEMENTS EACH
SIDE OF PROPERTY LINES AS INDICATED
BY DASHED LINES EXCEPT AS OTHERWISE
SHOWN.

FOR TAX PURPOSES ONLY

BK 12-06