


PART OF THE NW.1/4, OF SECTION 10, T.5N., R.2W., S.L.B. & M.
WEST HAVEN ROSEWOOD ESTATES PHASE 2

IN WEST HAVEN CITY

TAXING UNIT: 324

SCALE 1" = 80'

SEE PAGE 51

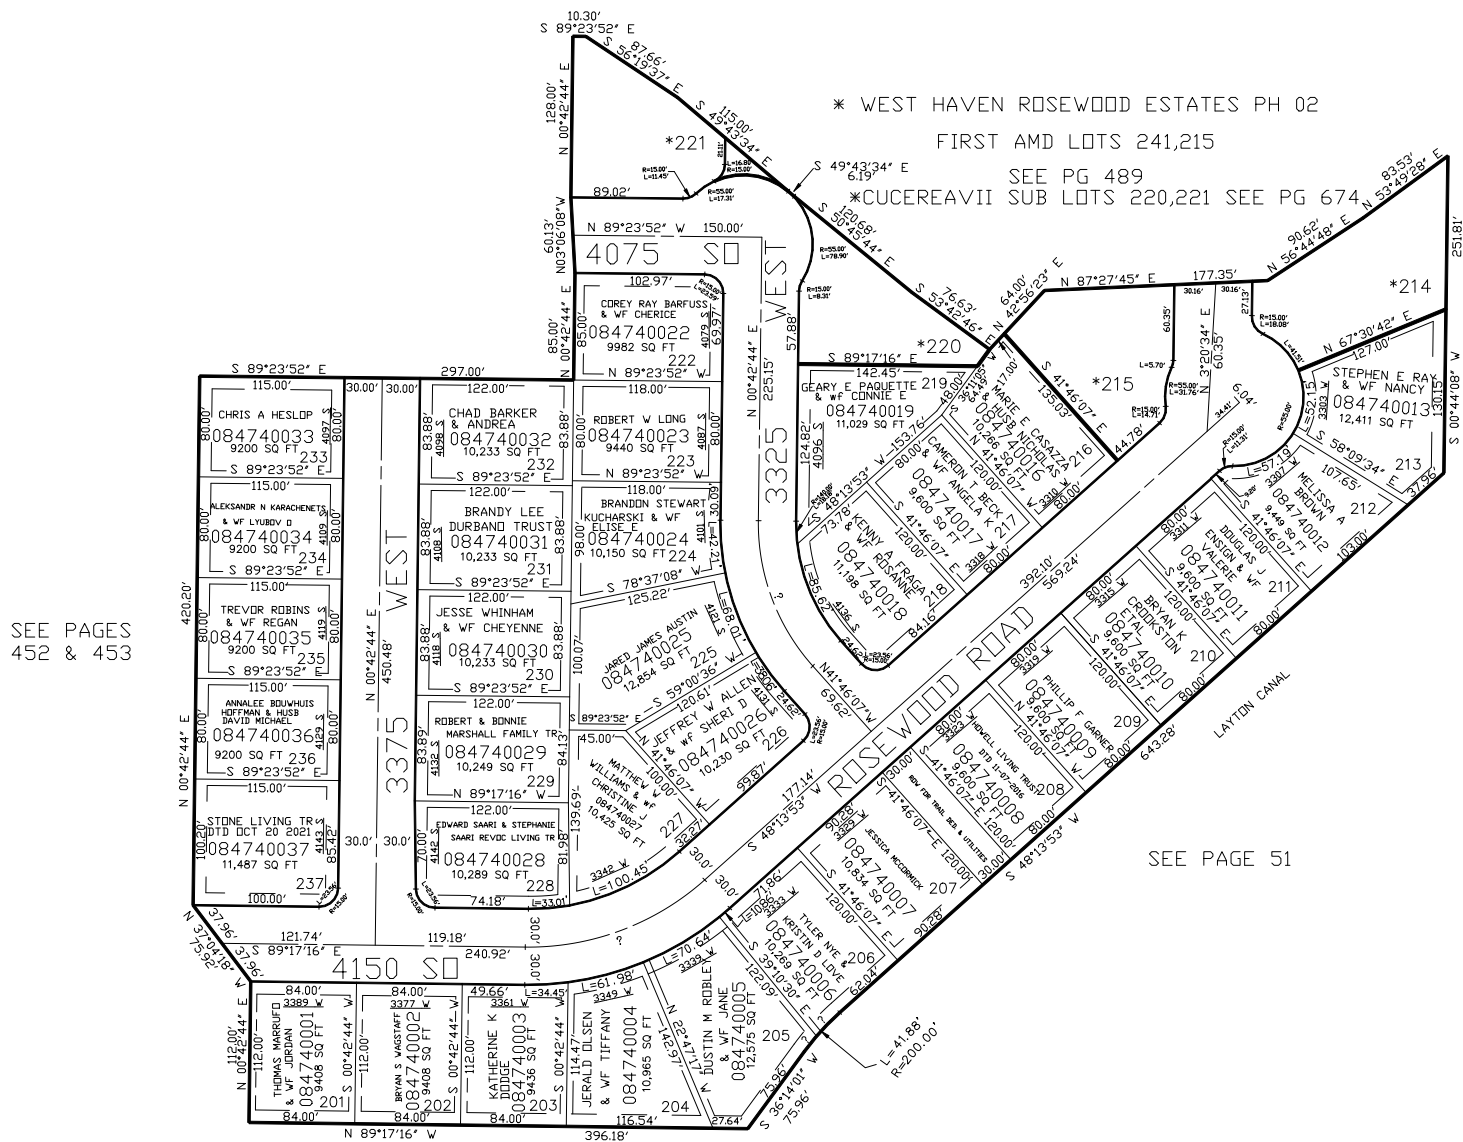

SEE PAGE 51

10' UTILITY & DRAINAGE EASEMENTS EACH
 ON FRONT LOT LINES AND BOUNDARY LINES,
 7.50' UTILITY & DRAINAGE EASEMENTS EACH
 ON INTERIOR REAR LOT LINES, AND
 5.00' UTILITY & DRAINAGE EASEMENTS EACH
 ON INTERIOR LOT LINES SHOWN AS DASHED LINES

FOR COMPLETE ENG DATA SEE
 ORIGINAL DEDICATION PLAT IN
 BOOK 64, PAGE 97 OF RECORDS.

FOR TAX PURPOSES ONLY

KBL 1106