

PART OF THE SE.1/4, OF SECTION 3, T.5N., R.2W., S.L.B. & M.

526

MORGAN SUBDIVISION


IN WEST HAVEN CITY

TAXING UNIT: 292

SCALE 1" = 30'

SEE PAGE 29-1

3600 SOUTH STREET

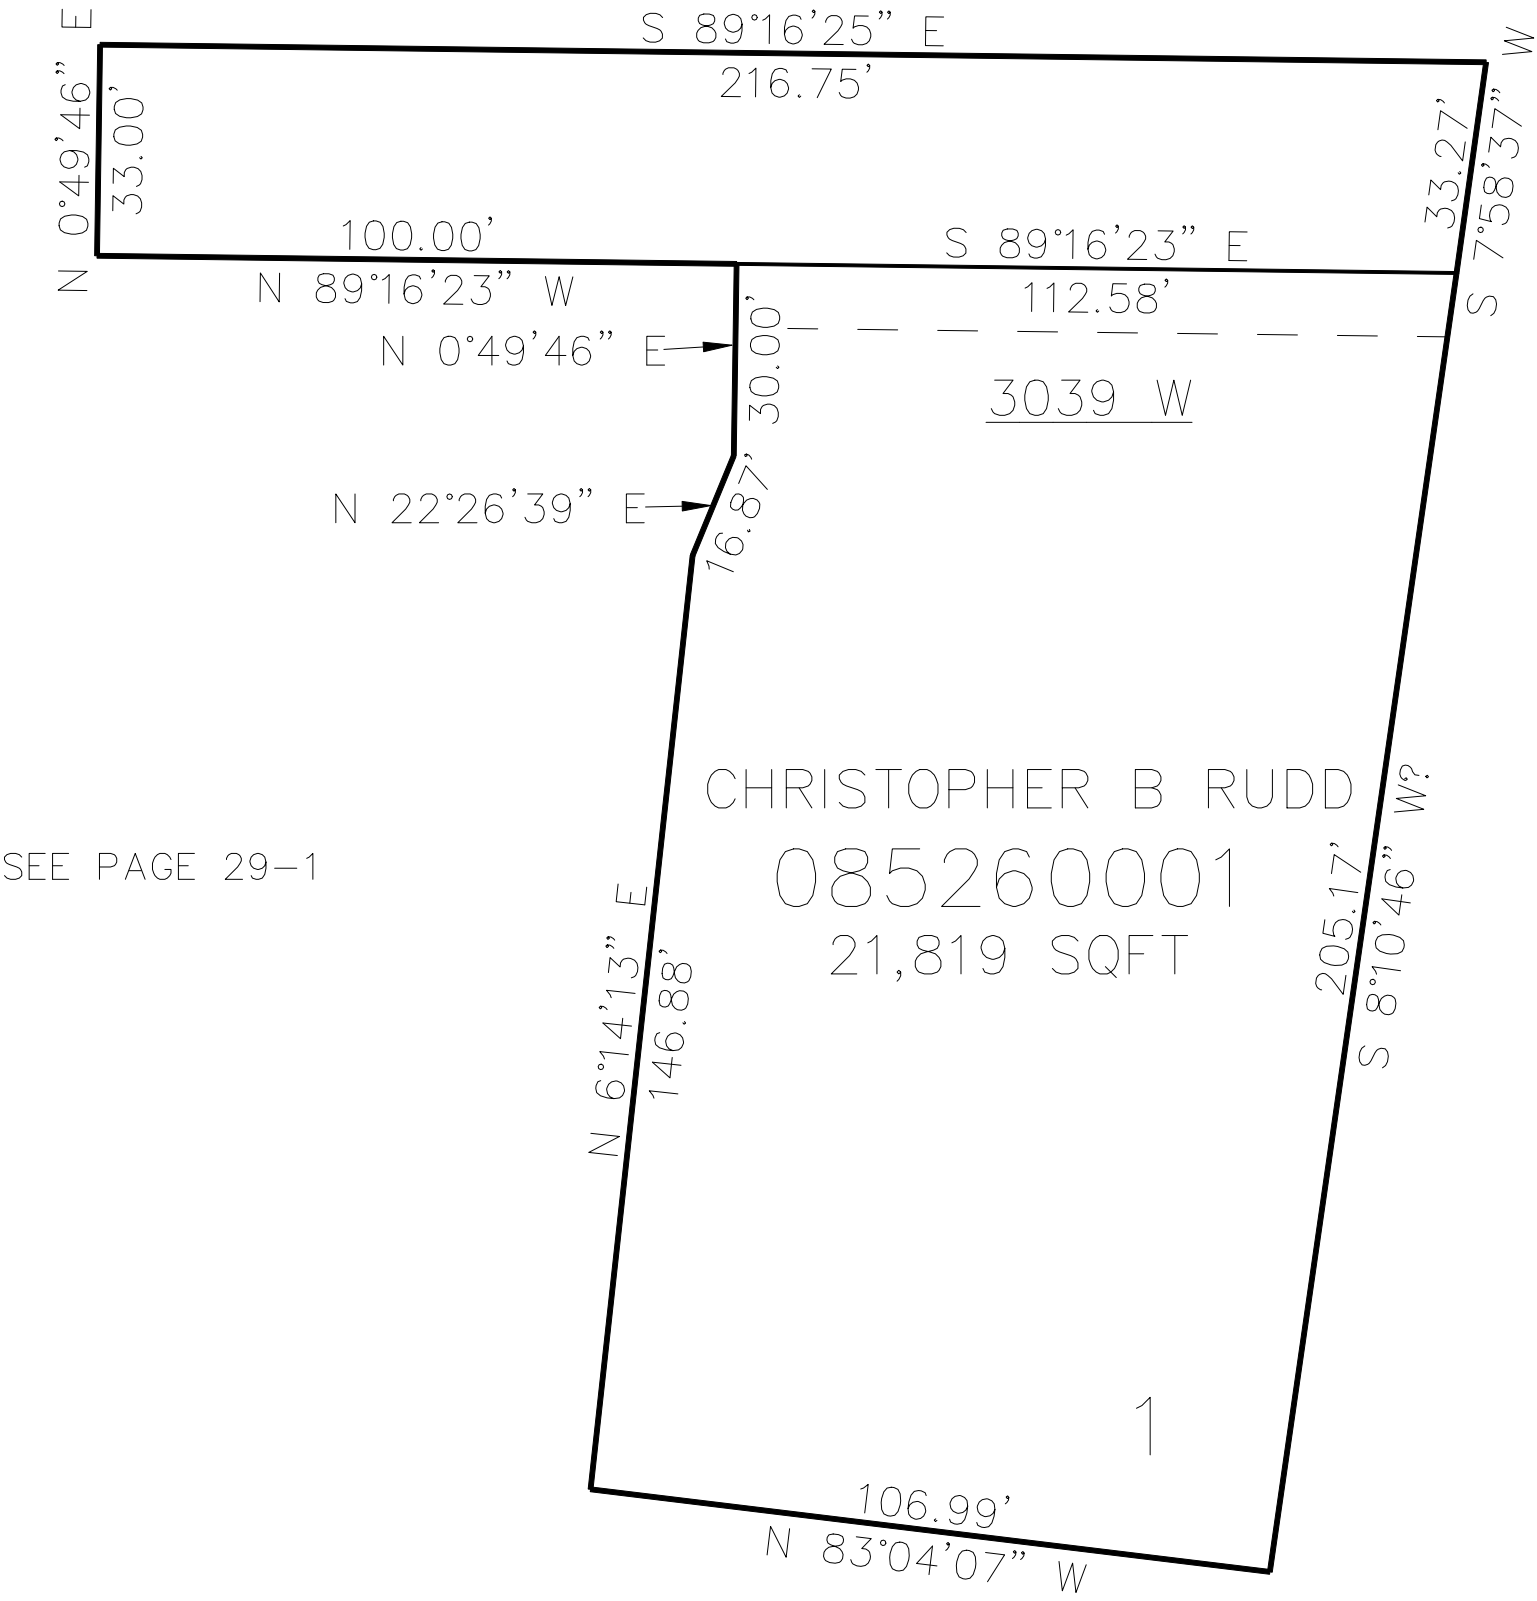

SEE PAGE 29-1

SEE PAGE 514

SEE PAGE 29-1

10' UTILITY & DRAINAGE EASEMENTS EACH  
SIDE OF PROPERTY LINES AS INDICATED  
BY DASHED LINES EXCEPT AS OTHERWISE  
SHOWN.

FOR COMPLETE ENG DATA SEE  
ORIGINAL DEDICATION PLAT IN  
BOOK 72, PAGE 57 OF RECORDS.