

PART OF THE E.1/2, OF SECTION 6, T.5N., R.2W., S.L.B. & M.
QUAIL MEADOWS ESTATES SUBDIVISION – PHASE 1 SOUTH


582

TAXING UNIT: 397

IN HOOPER CITY
SCALE 1" = 80'

SEE PAGE 577

3575 SOUTH STREET

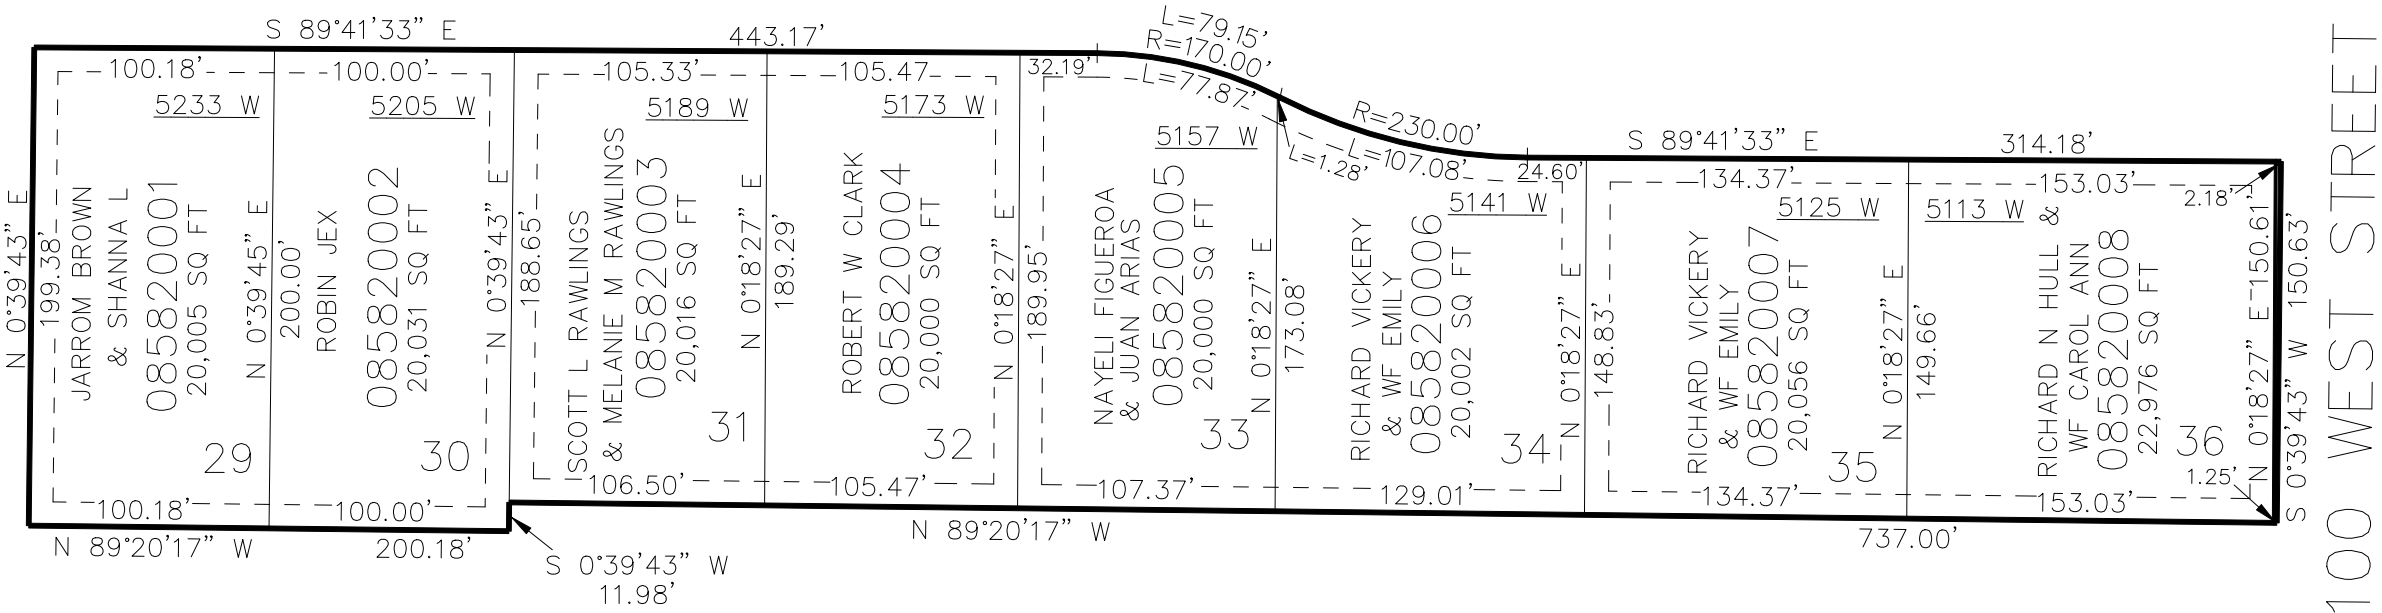

SEE PAGE 40

5100 WEST STREET

SEE PAGE 40

10' UTILITY & DRAINAGE EASEMENTS EACH
SIDE OF PROPERTY LINES AS INDICATED
BY DASHED LINES EXCEPT AS OTHERWISE
SHOWN.

FOR COMPLETE ENG DATA SEE
ORIGINAL DEDICATION PLAT IN
BOOK 80, PAGE 43 OF RECORDS.