

PART OF THE NW.1/4, OF SECTION 5, T.5N., R.2W., S.L.B. & M.

584


MEADOW GREEN ESTATES PHASE 2

IN WEST HAVEN CITY

TAXING UNIT: 291

SCALE 1" = 100'

SEE PAGE 37

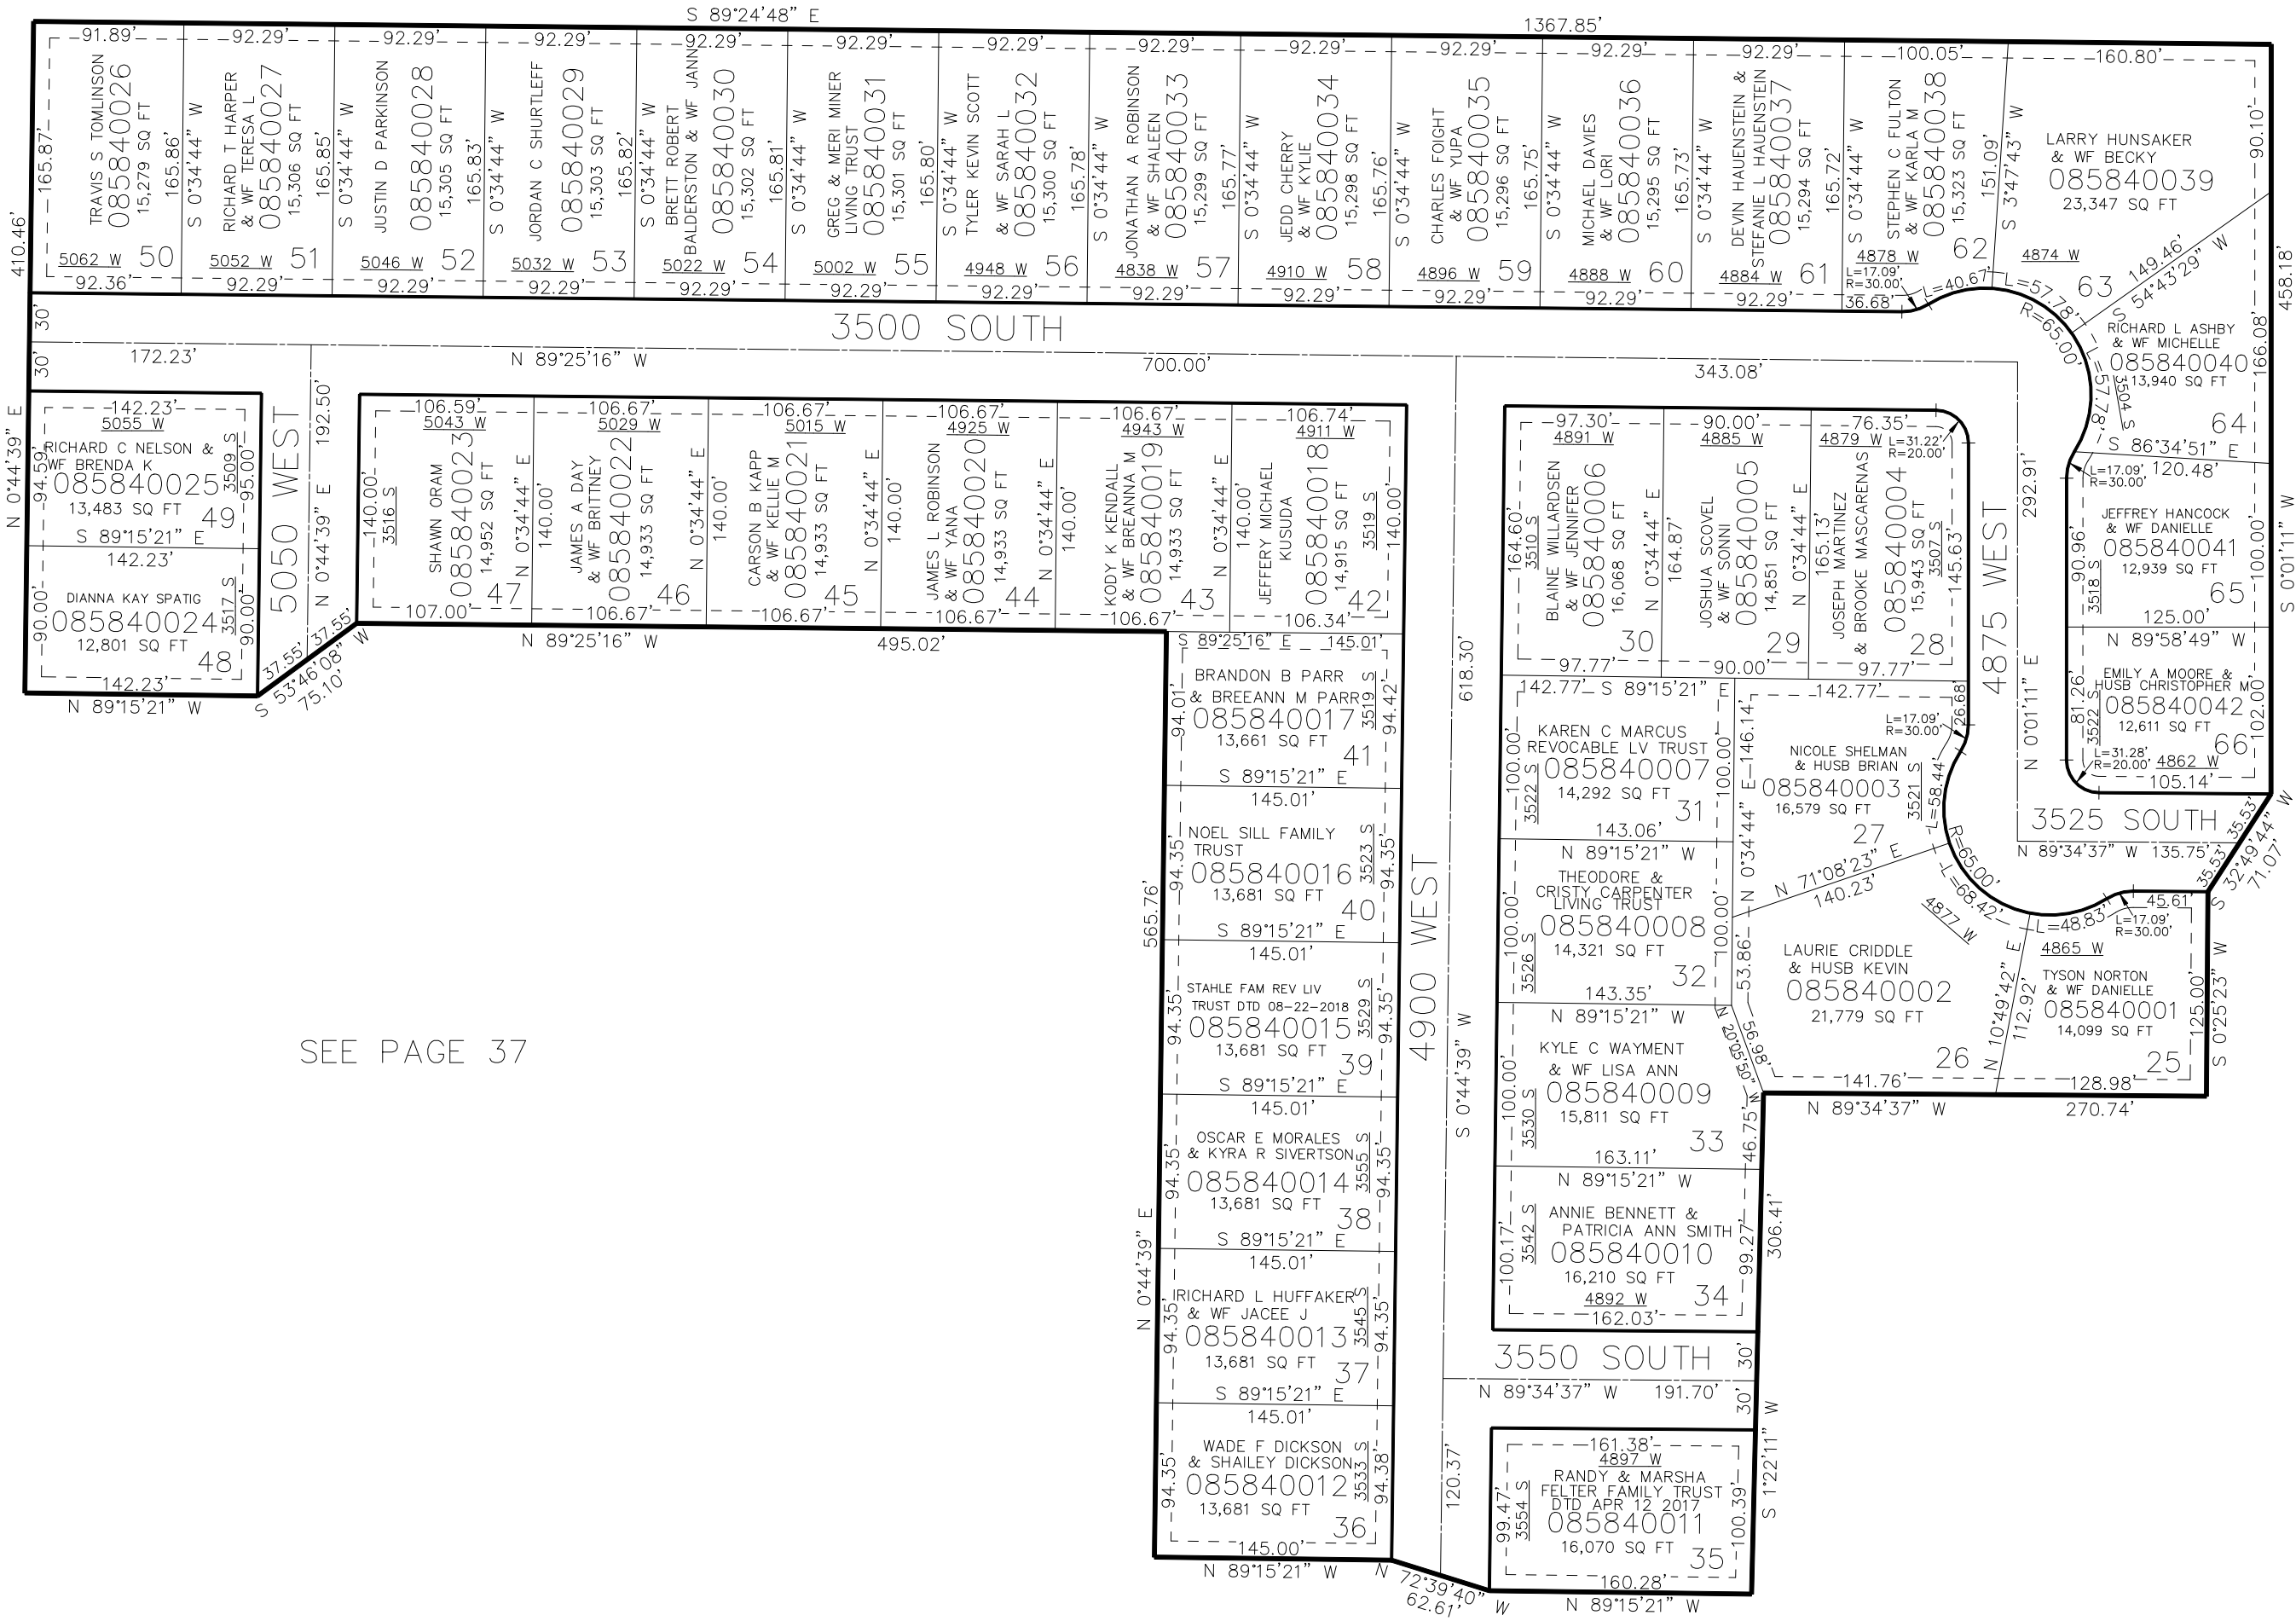

SEE PAGE 37

SEE PAGE 580

SEE PAGE 37

10' UTILITY & DRAINAGE EASEMENTS EACH
SIDE OF PROPERTY LINES AS INDICATED
BY DASHED LINES EXCEPT AS OTHERWISE
SHOWN.

FOR COMPLETE ENG DATA SEE
ORIGINAL DEDICATION PLAT IN
BOOK 80, PAGE 87 OF RECORDS.

FOR TAX PURPOSES ONLY