


PART OF THE SW. 1/4, OF SECTION 3, T.5N., R.2W., S.L.B. & M.

STONE CREEK VILLAGE PHASE 3

IN WEST HAVEN CITY

TAXING UNIT: 324

SCALE 1" = 40'

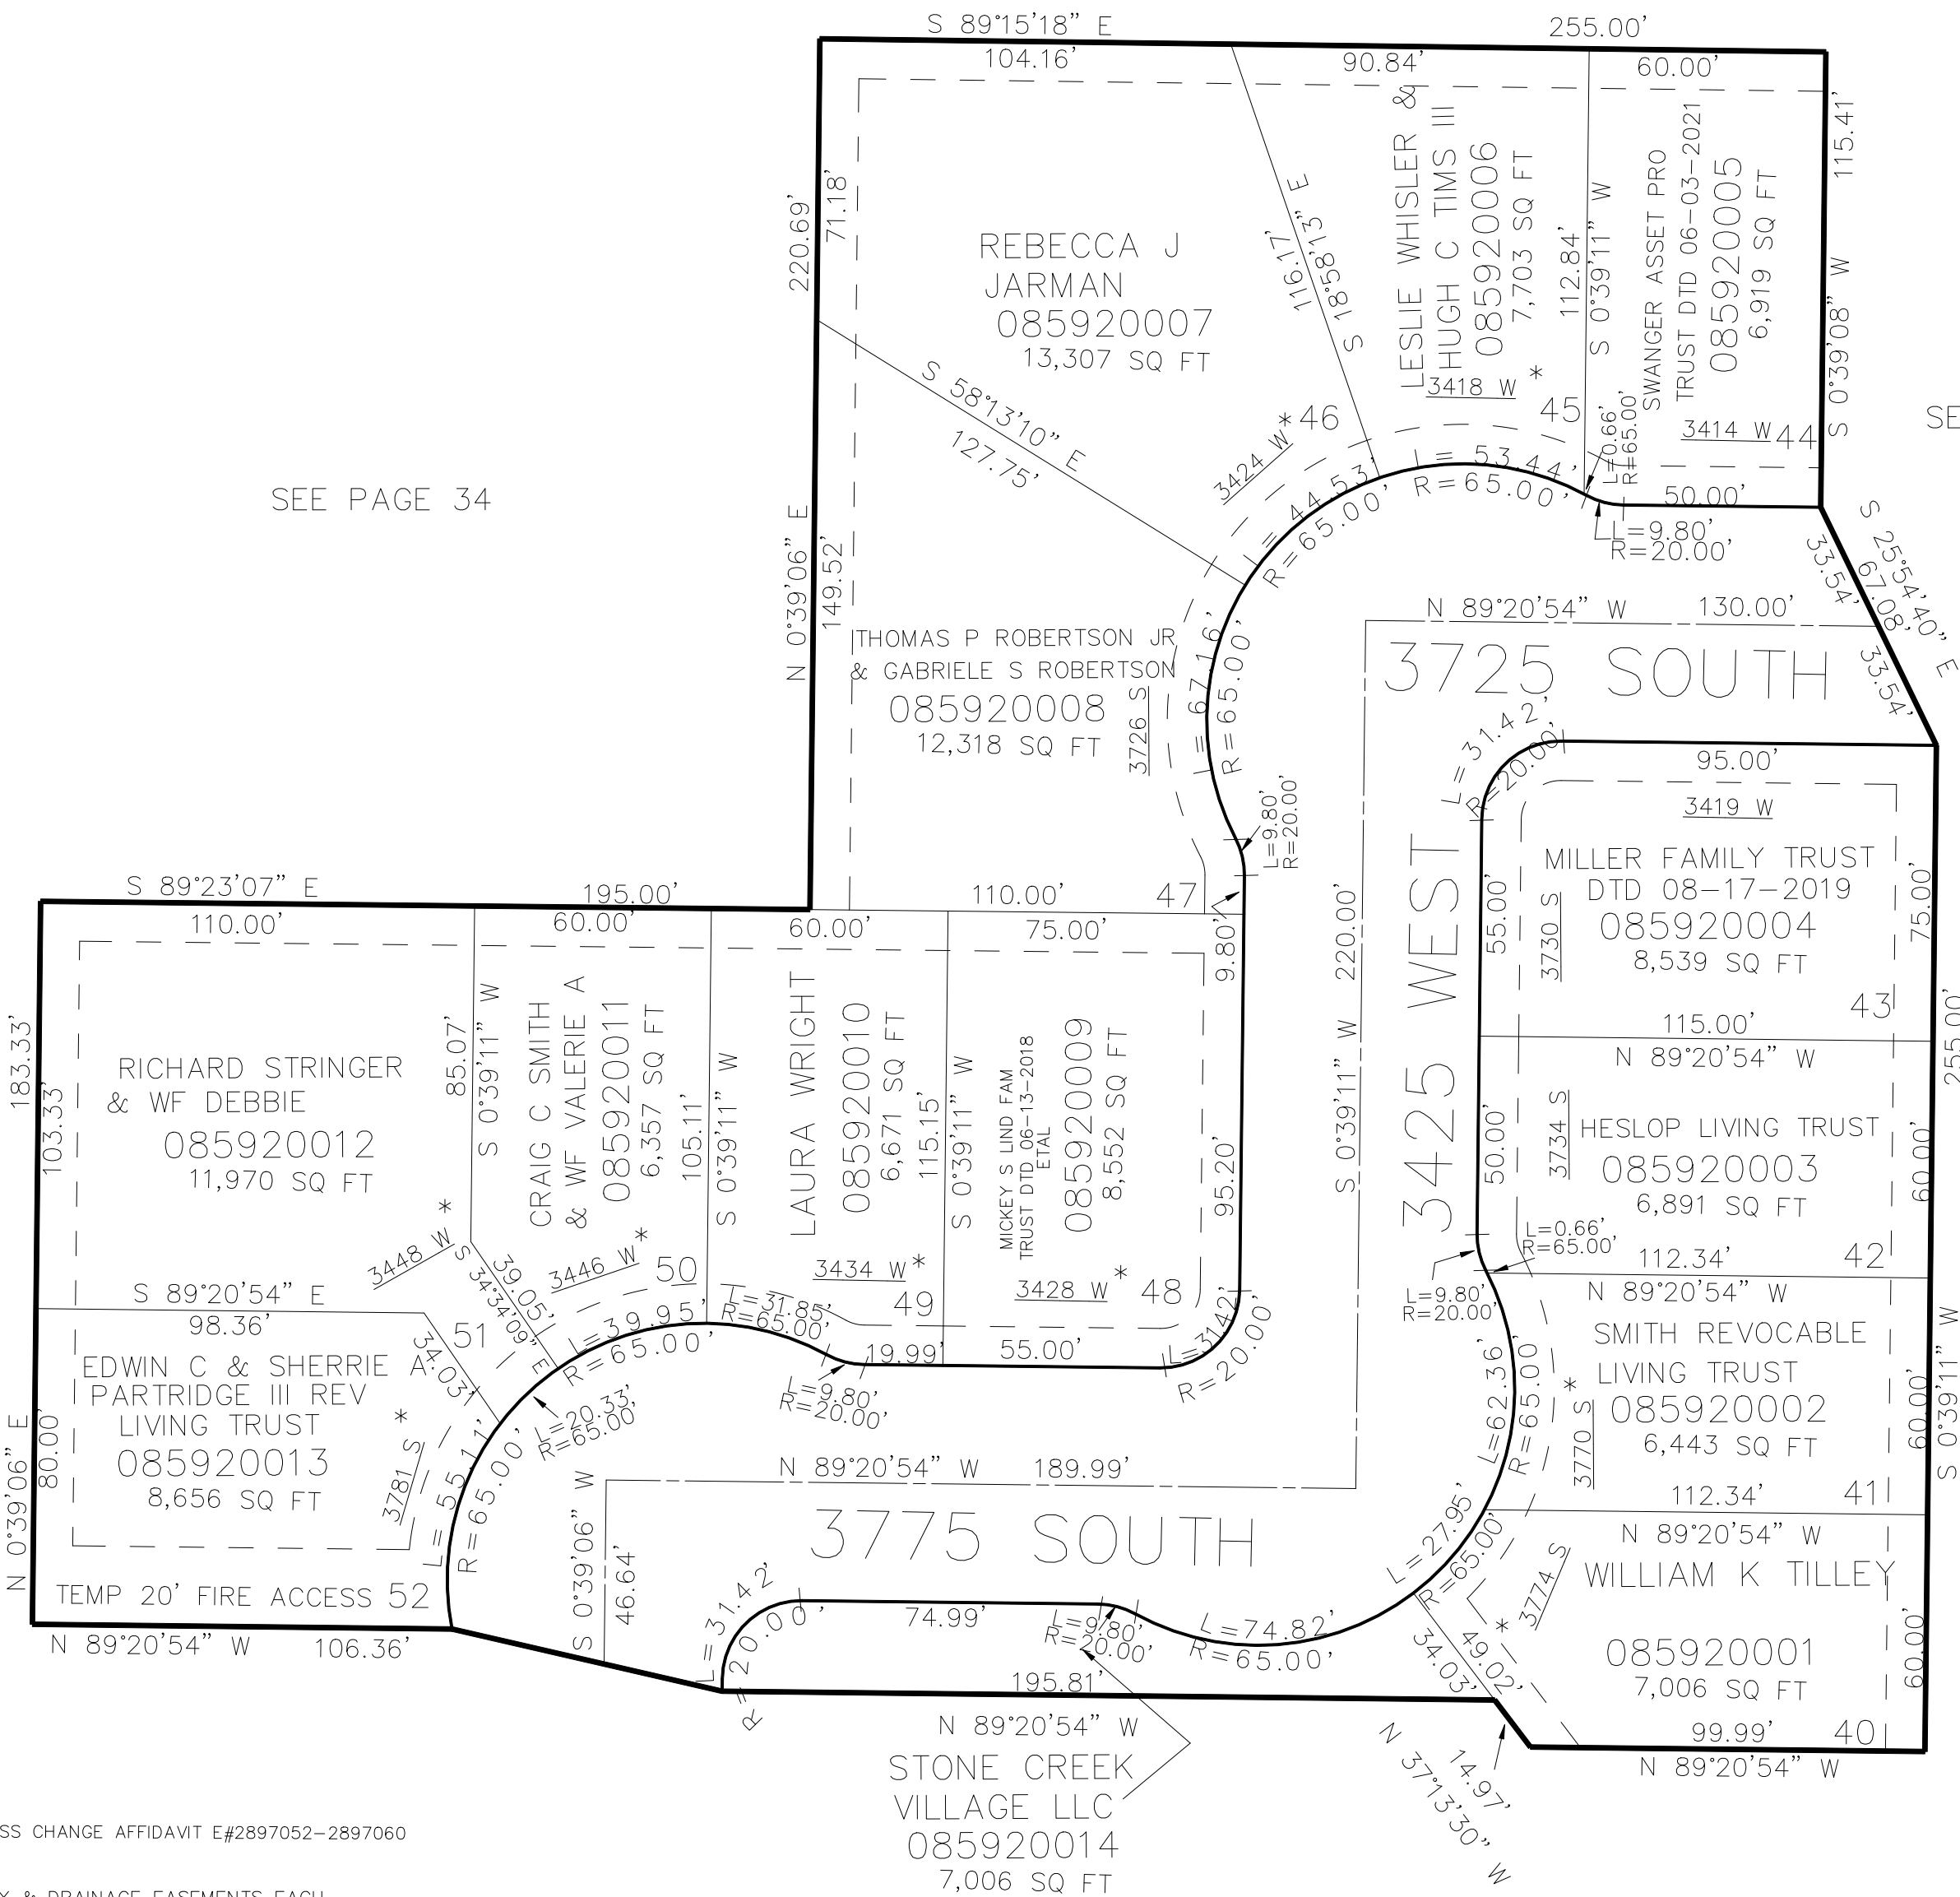

SEE PAGE 34

SEE PAGE 34

* ADDRESS CHANGE AFFIDAVIT E#2897052-2897060

10' UTILITY & DRAINAGE EASEMENTS EACH
SIDE OF PROPERTY LINES AS INDICATED
BY DASHED LINES EXCEPT AS OTHERWISE
SHOWN.

SEE PAGE 34

FOR COMPLETE ENG DATA SEE
ORIGINAL DEDICATION PLAT IN
BOOK 81, PAGE 100 OF RECORDS.