

PART OF THE NE. 1/4, OF SECTION 5, T.5N., R.2W., S.L.B. & M.

607

OLIVER SUBDIVISION

IN WEST HAVEN CITY


TAXING UNIT: 291

SCALE 1" = 30'

SEE PAGE 476

3450 SOUTH STREET

SEE PAGE 37

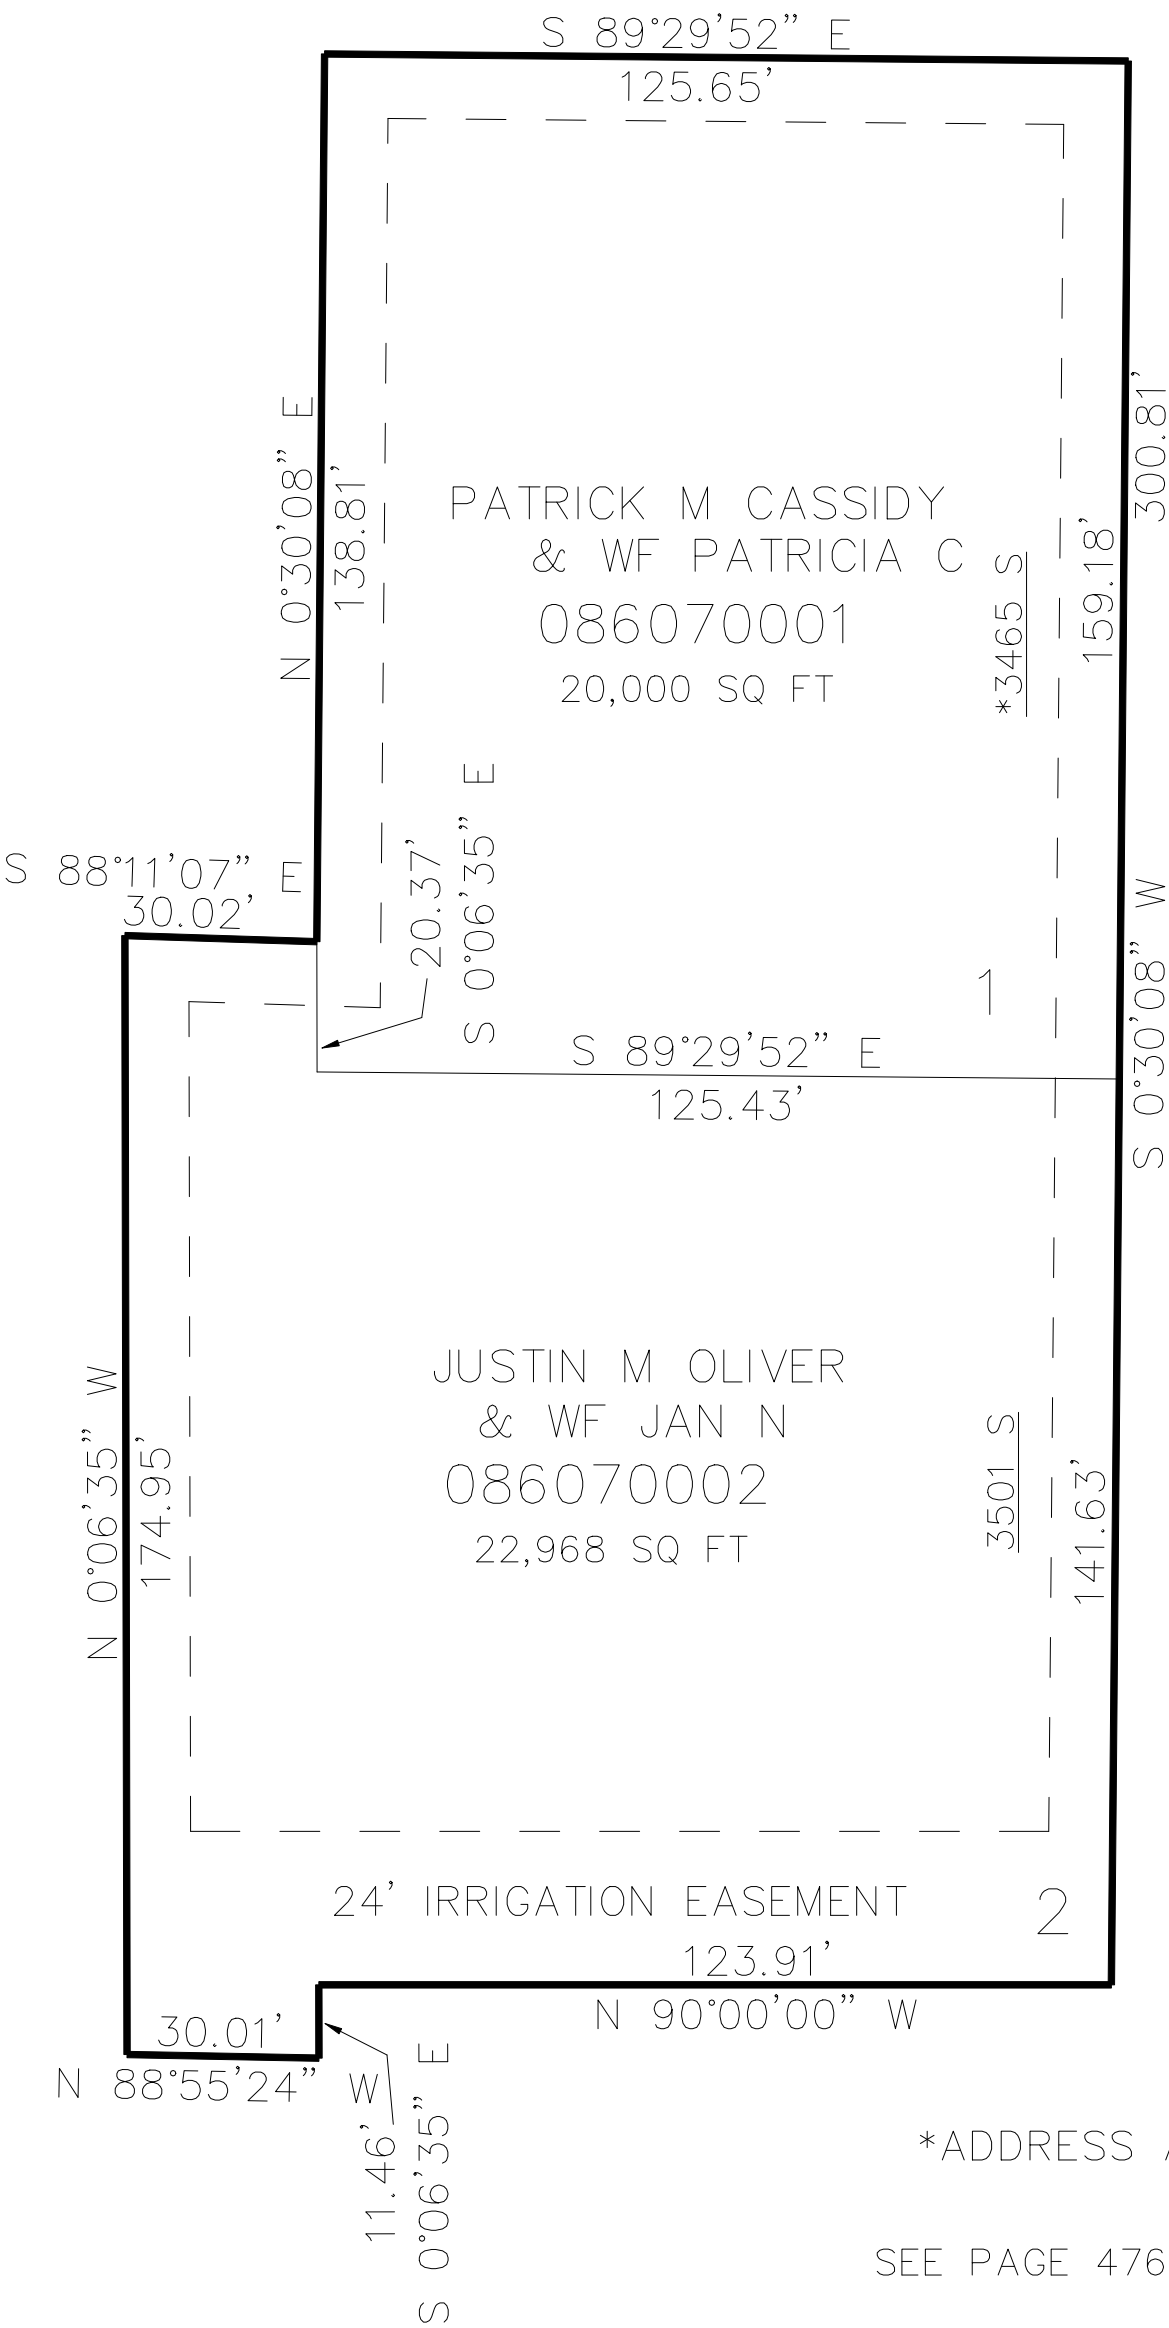

SEE PAGE 476

4325 WEST STREET

*ADDRESS AFFIDAVIT E#3051416

SEE PAGE 476

FOR COMPLETE ENG DATA SEE
ORIGINAL DEDICATION PLAT IN
BOOK 83, PAGE 77 OF RECORDS.

10' UTILITY & DRAINAGE EASEMENTS EACH
SIDE OF PROPERTY LINES AS INDICATED
BY DASHED LINES EXCEPT AS OTHERWISE
SHOWN.