

PART OF THE SE. 1/4, OF SECTION 5, T.5N., R.2W., S.L.B. & M.

THE COURTYARD AT GREEN FARM


IN WEST HAVEN CITY

SCALE 1" = 50'

TAXING UNIT: 278

627

BLDG	UNIT	SERIAL #	OWNERSHIP
A	1	086270001	DESIE M LOVERIDGE & HUSB BRANDON K
	2	086270002	NELSON NASH & WF NICHOLE
	3	086270003	SARAH BARKER & HUSB RYAN S
	4	086270004	LELAND JAY SMITH
B	5	086270005	ALEX T PATTERSON & WF ASHLEY
	6	086270006	AARON J ETHRIDGE
C	7	086270007	SPENCER HANSEN & WF BRINDI L
	8	086270008	DEBORAH KELLEY
D	9	086270009	KELSEY PENA PELAEZ & WF HUMBERTO E PENA
	10	086270010	BRADEN BINGHAM & SUMMER BINGHAM
E	11	086270011	MICHELLE OLSEN
	12	086270012	ANDREW J DONEY & ALYSSA JERAE DONEY
F	13	086270013	PHILIP MITCHELL
	14	086270014	KYLER D HALES & WF LAUREN D HUDGINS
G	15	086270015	AMANDA BURTESSHAW
	16	086270016	CODYANN RICKS
H	17	086270017	ALEXANDER LEE STRONG
	18	086270018	KENNEDEE SPENCER & HUSB BRACKEN
I	19	086270019	HEATHER DAWN THOMAS
	20	086270020	KATYA B WALKER
J	21	086270021	ANDREA E VAZQUEZ & JUAN VAZQUEZ
	22	086270022	*PRIVATE*
K	23	086270023	CHRIS ANTHONY MANZANARES
	24	086270024	KIRA GARNER & HUSB MASON
L	25	086270025	AUSTIN BROOKS NIELSEN & WF MYKAELE DAWN
	26	086270026	JUSTIN CARSTENSEN & FAITHLYNN LINKE
M	27	086270027	ANDREA JASMIN REYES
	28	086270028	GREEN COMMUNITY LLC

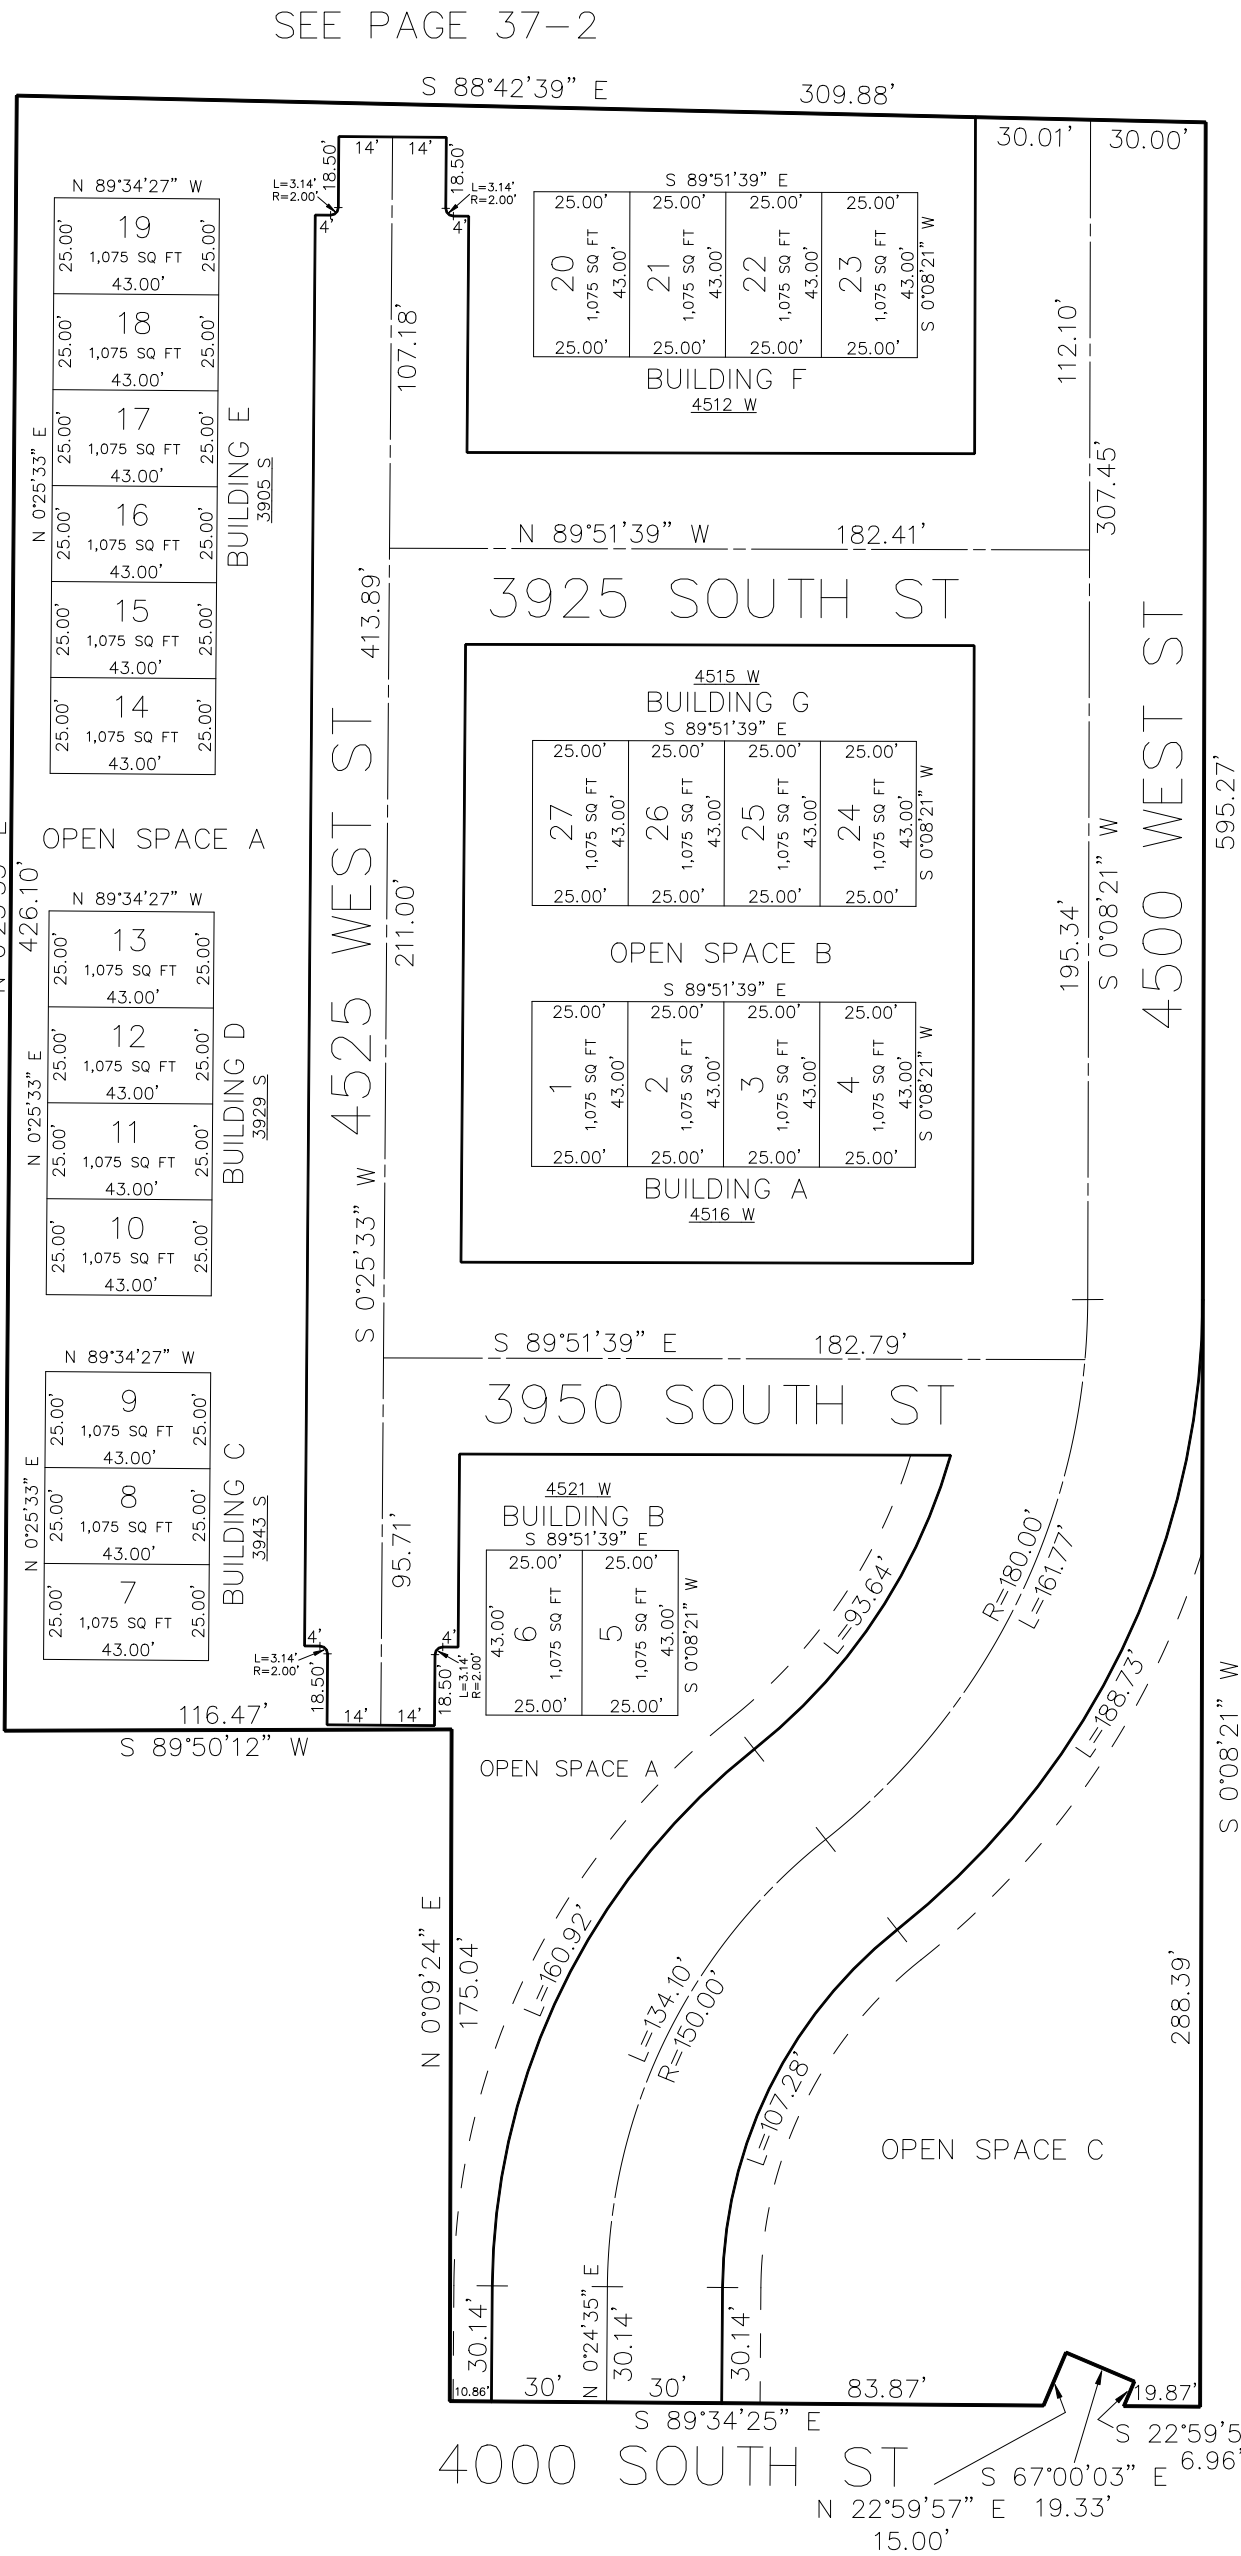

10' UTILITY & DRAINAGE EASEMENTS EACH
SIDE OF PROPERTY LINES AS INDICATED
BY DASHED LINES EXCEPT AS OTHERWISE
SHOWN.