


PART SW 1/4 SEC. 14, T.5N., R.2W., S.L.B. & M.
GREAT BASIN ADDITION

TAXING UNIT: 41

BLOCK 1
IN ROY CITY
SCALE 1" = 50'

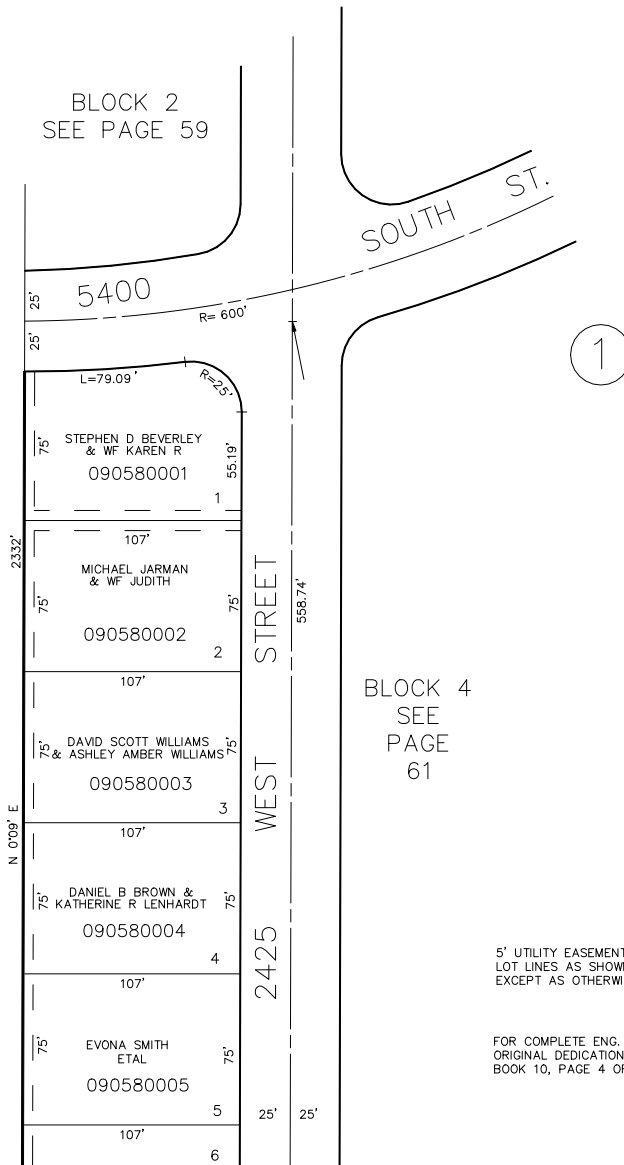


BLOCK 4
SEE
PAGE
61

5' UTILITY EASEMENT EACH SIDE OF
LOT LINES AS SHOWN BY DASHED LINES
EXCEPT AS OTHERWISE SHOWN.

FOR COMPLETE ENG. DATA SEE
ORIGINAL DEDICATION PLAT IN
BOOK 10, PAGE 4 OF RECORDS.

*FOR TAX PURPOSES ONLY

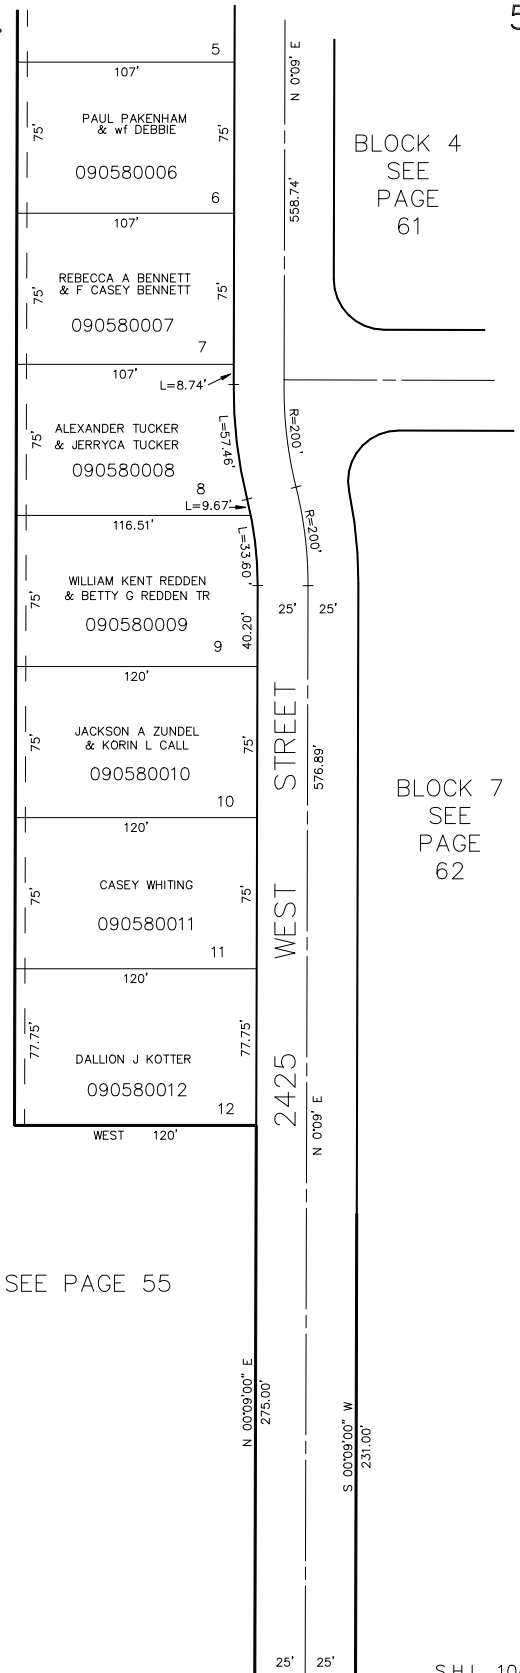

SEE PAGE 55

BLOCK 4
SEE
PAGE
61

BLOCK 7
SEE
PAGE
62

58