

PART OF THE SW 1/4, SEC. 14, T.5N., R.2W., S.L.B. & M.

GREAT BASIN ADDITION

NORTH DAVIS COUNTY SEWER DISTRICT

TAXING UNIT: 41


BLOCK 2

IN ROY CITY

SCALE 1" = 50'

59

SEE PAGE 57

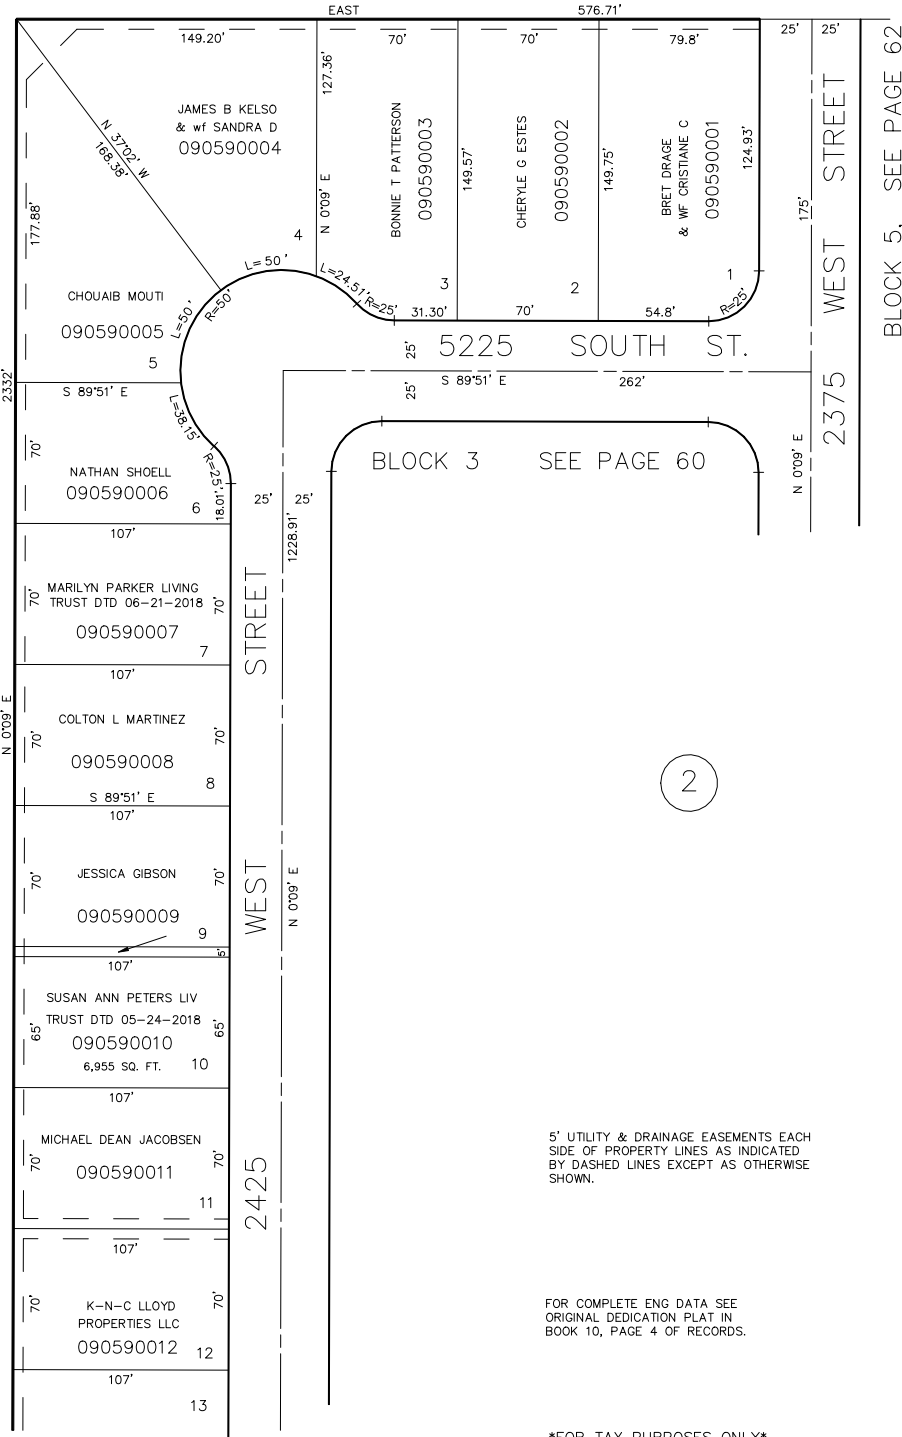


5' UTILITY & DRAINAGE EASEMENTS EACH SIDE OF PROPERTY LINES AS INDICATED BY DASHED LINES EXCEPT AS OTHERWISE SHOWN.

FOR COMPLETE ENG DATA SEE ORIGINAL DEDICATION PLAT IN BOOK 10, PAGE 4 OF RECORDS.

FOR TAX PURPOSES ONLY

BLOCK 5, SEE PAGE 62

SEE PAGE 57

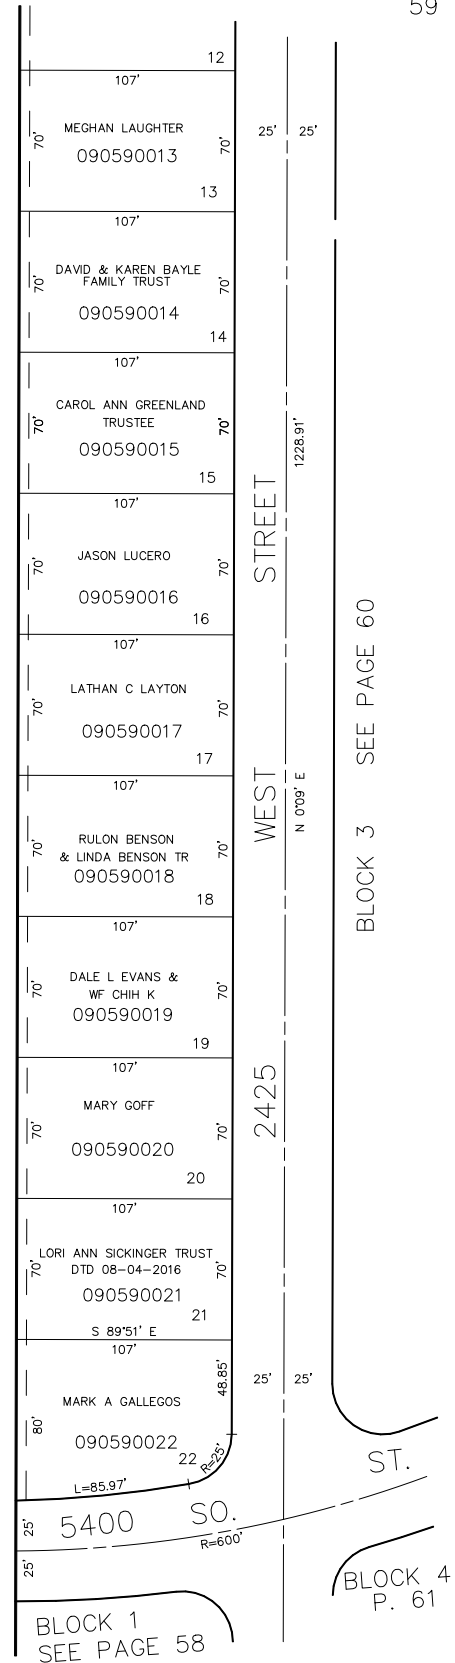

BLOCK 3 SEE PAGE 60

BLOCK 4 P. 61

L.D.F. 9-89