

N.W. 1/4 OF N.W. 1/4 SECTION 24, T.5N., R.2W., S.L.B. & M.


TAXING UNIT: 40, 41, 383

IN ROY CITY
SCALE 1" = 100'

NORTH DAVIS COUNTY SEWER DISTRICT
ROY WATER CONSERVANCY SUBDISTRICT
BOUNDARY FOLLOWS THE WESTERLY "NO ACCESS"
LINE OF THE INTERSTATE HIGHWAY NO. 15.

SEE BOOK 8, PAGE 112

(SEE 081130037)

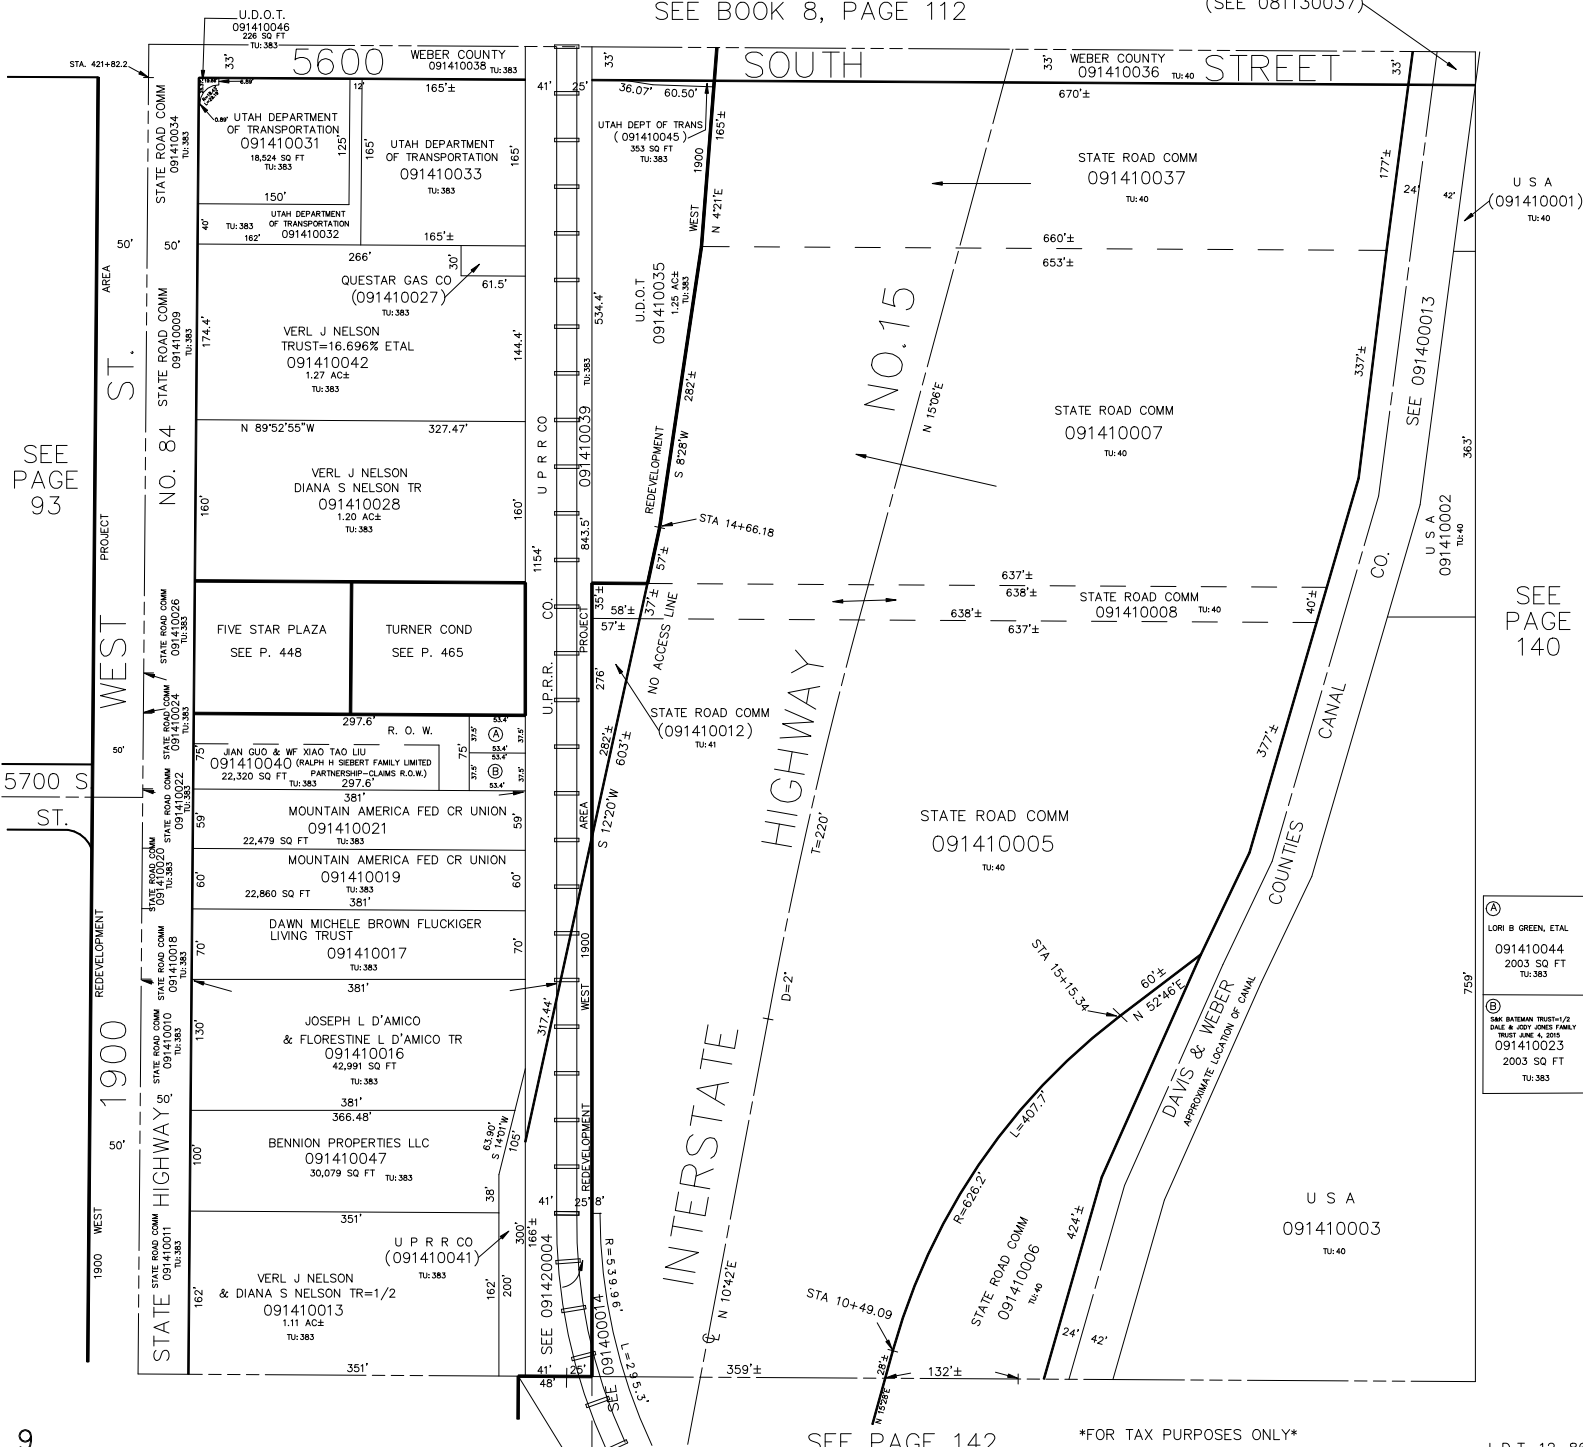

① LORI B GREEN, ETAL
091410044
2003 SQ FT
TU: 383

② S&W BATHMAN TRUST-1/2
DAVE & JOY JONES FAMILY
TRUST JUNE 4, 2015
091410023
2003 SQ FT
TU: 383