


PART OF S.W. 1/4, SEC. 14, T.5N., R.2W., S.L.B. & M.
VALLEY WEST SUBDIVISION NO. 4

IN ROY CITY
 SCALE 1" = 50'

TAXING UNIT: 41

147

N.E. COR
 N.W. 1/4
 S.W. 1/4
 SEC. 14

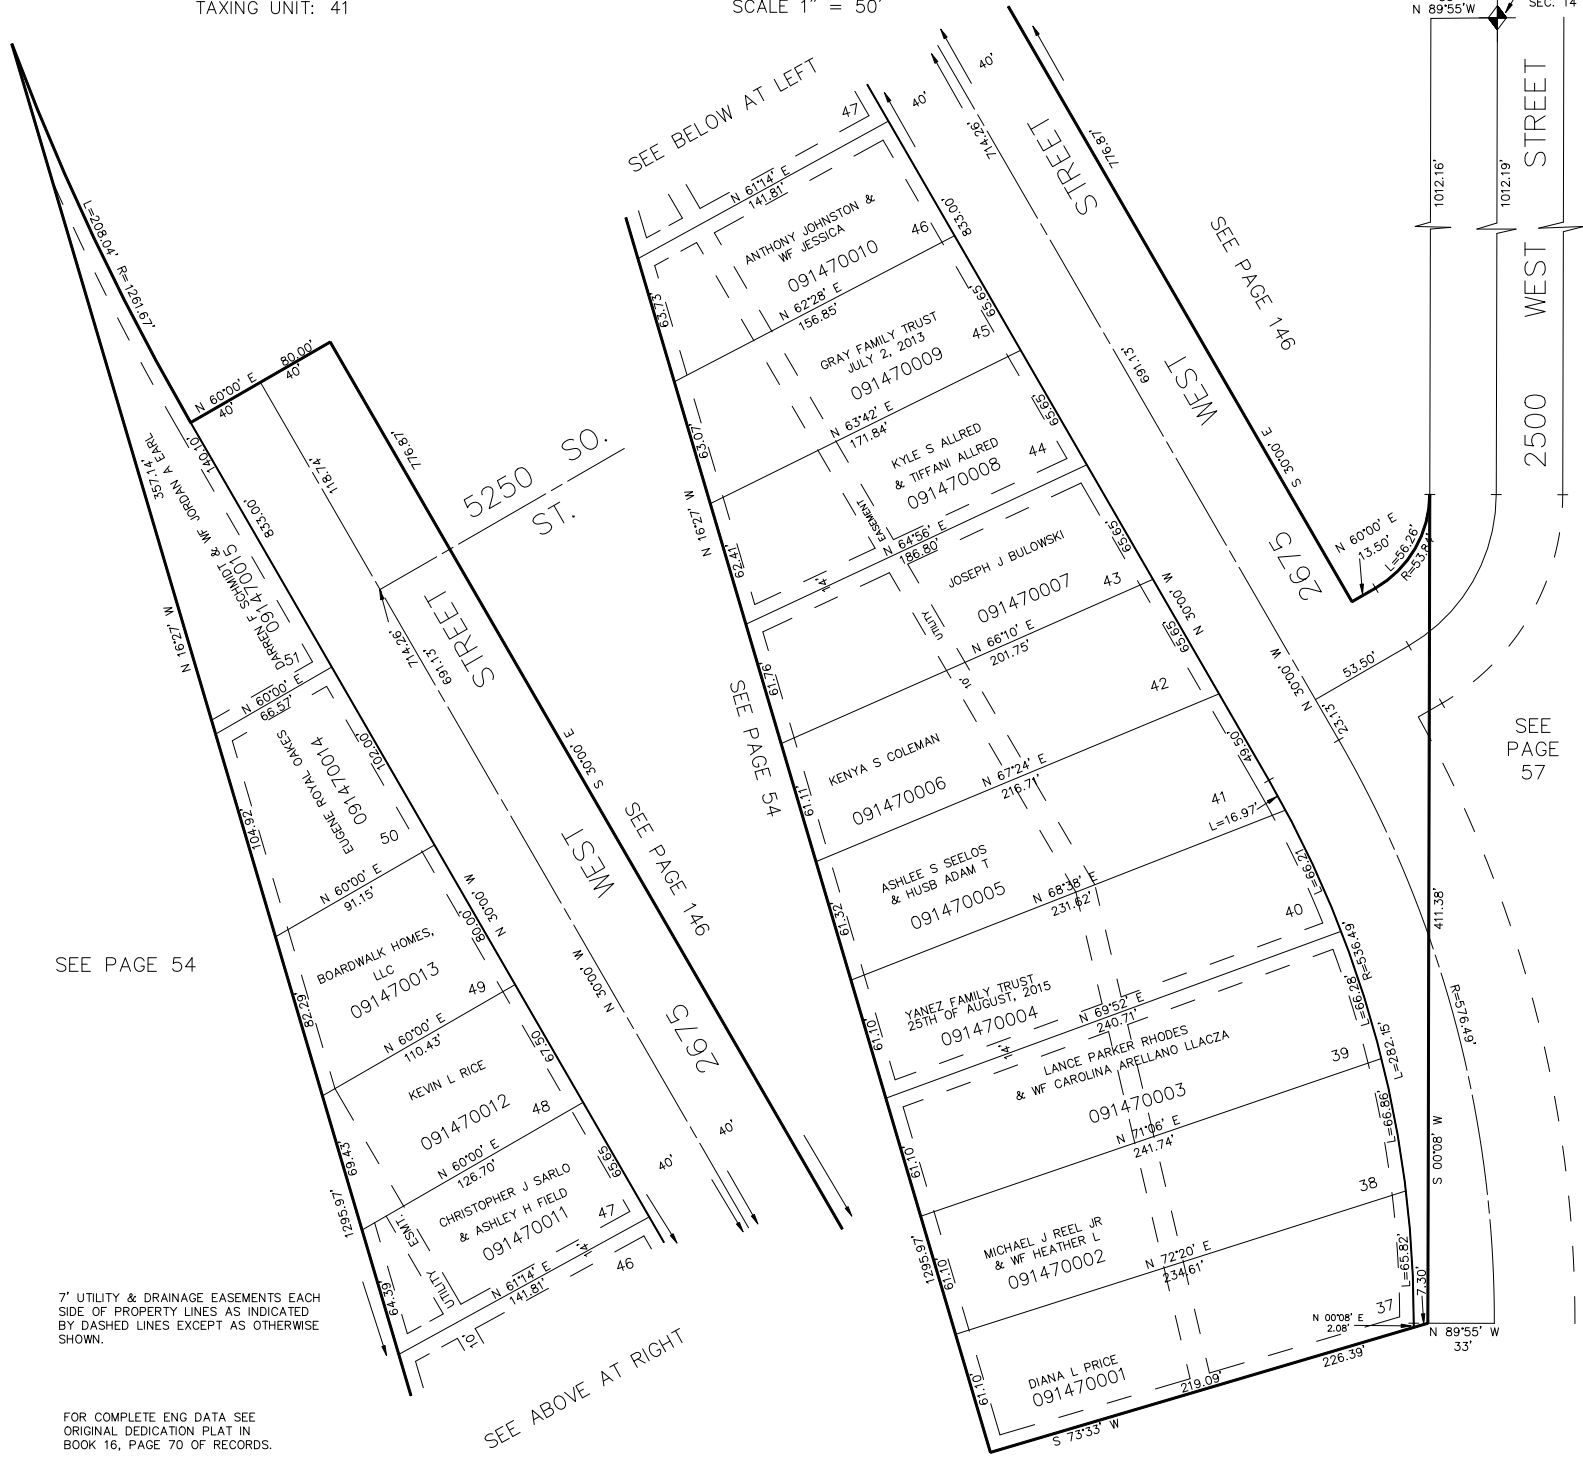

7' UTILITY & DRAINAGE EASEMENTS EACH
 SIDE OF PROPERTY LINES AS INDICATED
 BY DASHED LINES EXCEPT AS OTHERWISE
 SHOWN.

FOR COMPLETE ENG DATA SEE
 ORIGINAL DEDICATION PLAT IN
 BOOK 16, PAGE 70 OF RECORDS.

SEE ABOVE AT RIGHT

SEE PAGE 54

FOR TAX PURPOSES ONLY

L.D.F. 11-89