

PART OF THE S.E. 1/4, SEC. 22, T.5N., R.2W., S.L.B. & M.

153

WESTBROOK SUBDIVISION


LOTS 10,11 & 24-45

IN ROY CITY

SCALE 1" = 50'

TAXING UNIT: 41

SEE PAGE 85

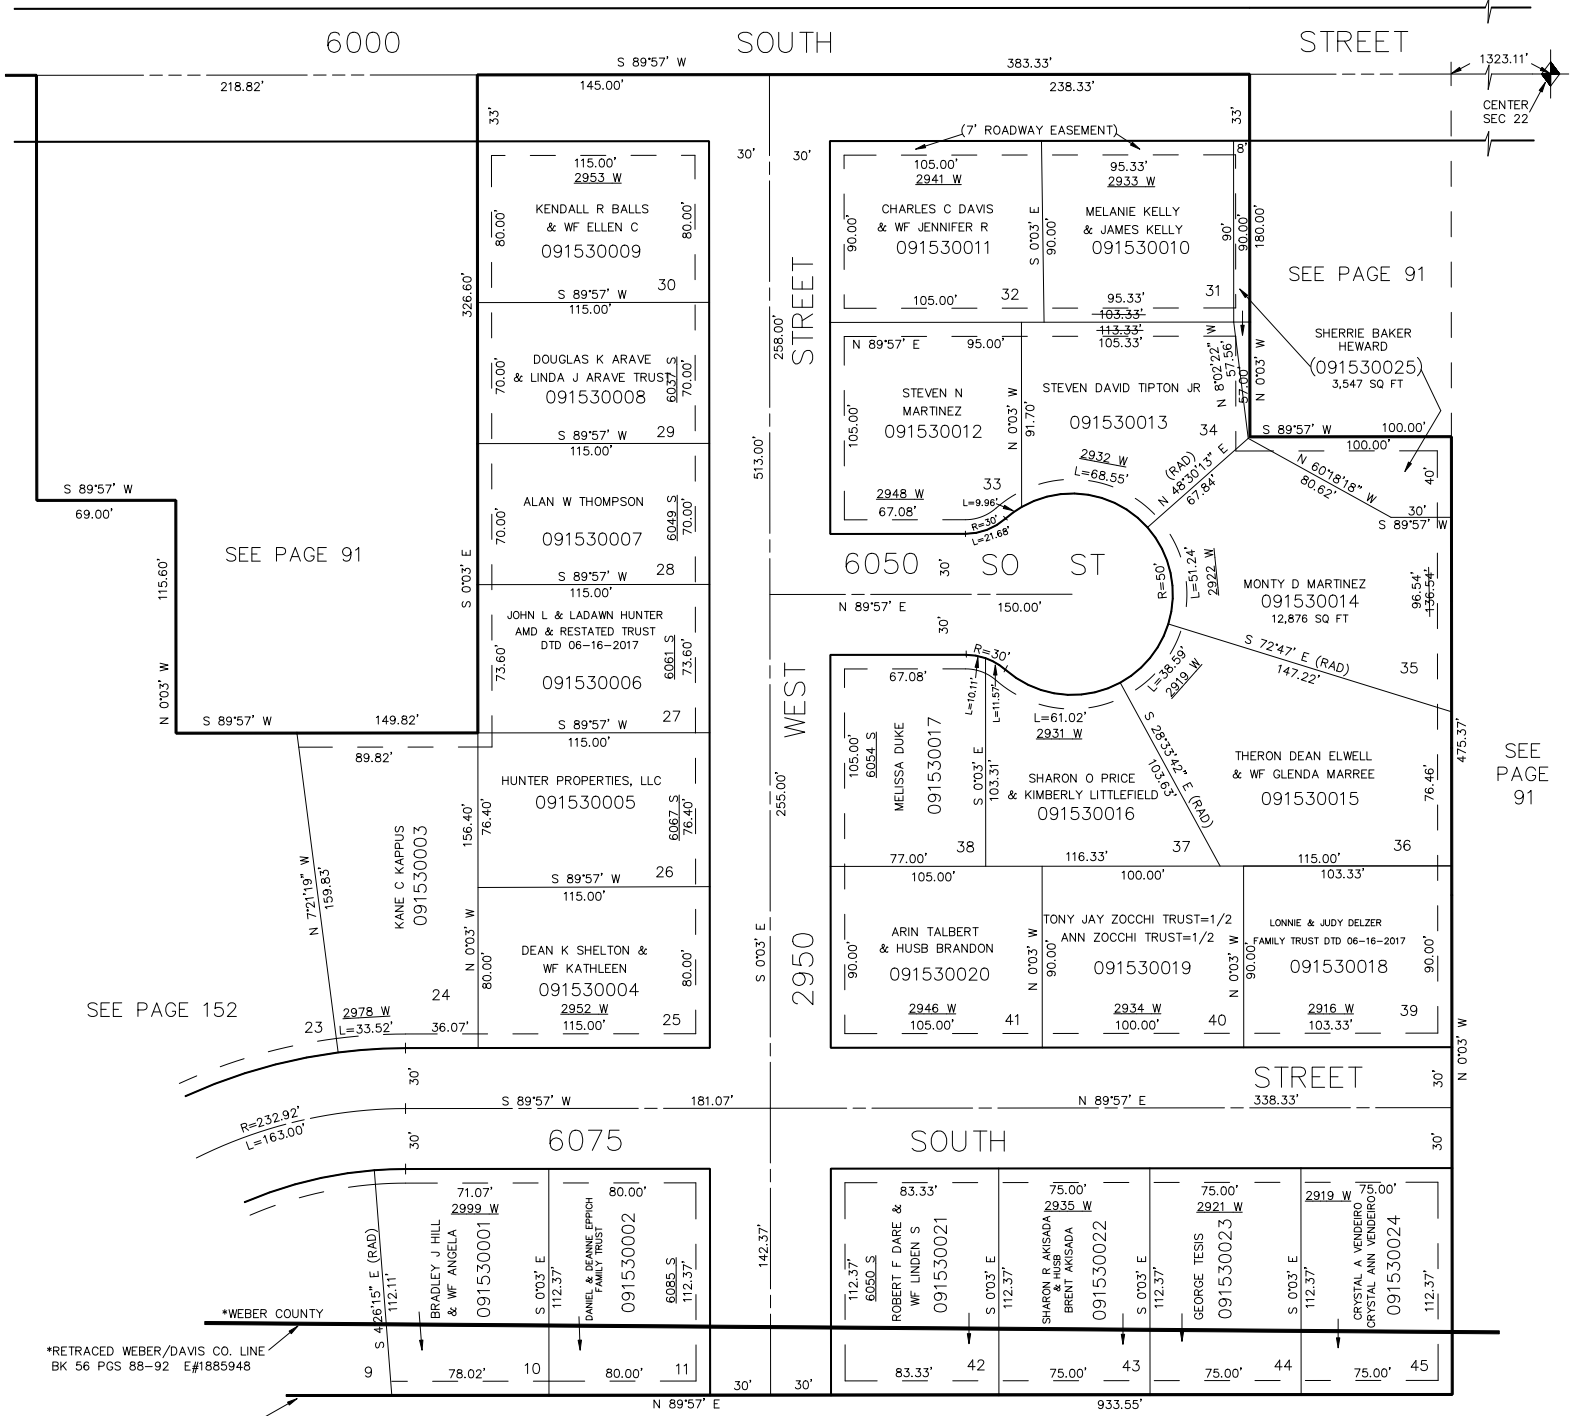

*RETRACED WEBER/DAVIS CO. LINE BK 56 PGS 88-92 E#1885948

SOUTH LINE OF SUBDIVISION

7' UTILITY & DRAINAGE EASEMENTS EACH SIDE OF PROPERTY LINES AS INDICATED BY DASHED LINES EXCEPT AS OTHERWISE SHOWN.

FOR TAX PURPOSES ONLY

FOR COMPLETE ENG DATA SEE ORIGINAL DEDICATION PLAT IN BOOK 17, PAGE 35 OF RECORDS.

S.H.L. 7-86