

PART N.W. 1/4 SEC. 23, T.5N., R.2W., S.L.B. & M.
BROWNSCOTT MANOR NO.1

157


IN ROY CITY

SCALE 1" = 50'

TAXING UNIT: 41

SEE PAGE 114

SOUTH 260.00' FROM N.E. COR
 OF N.W. 1/4 OF SEC. 23

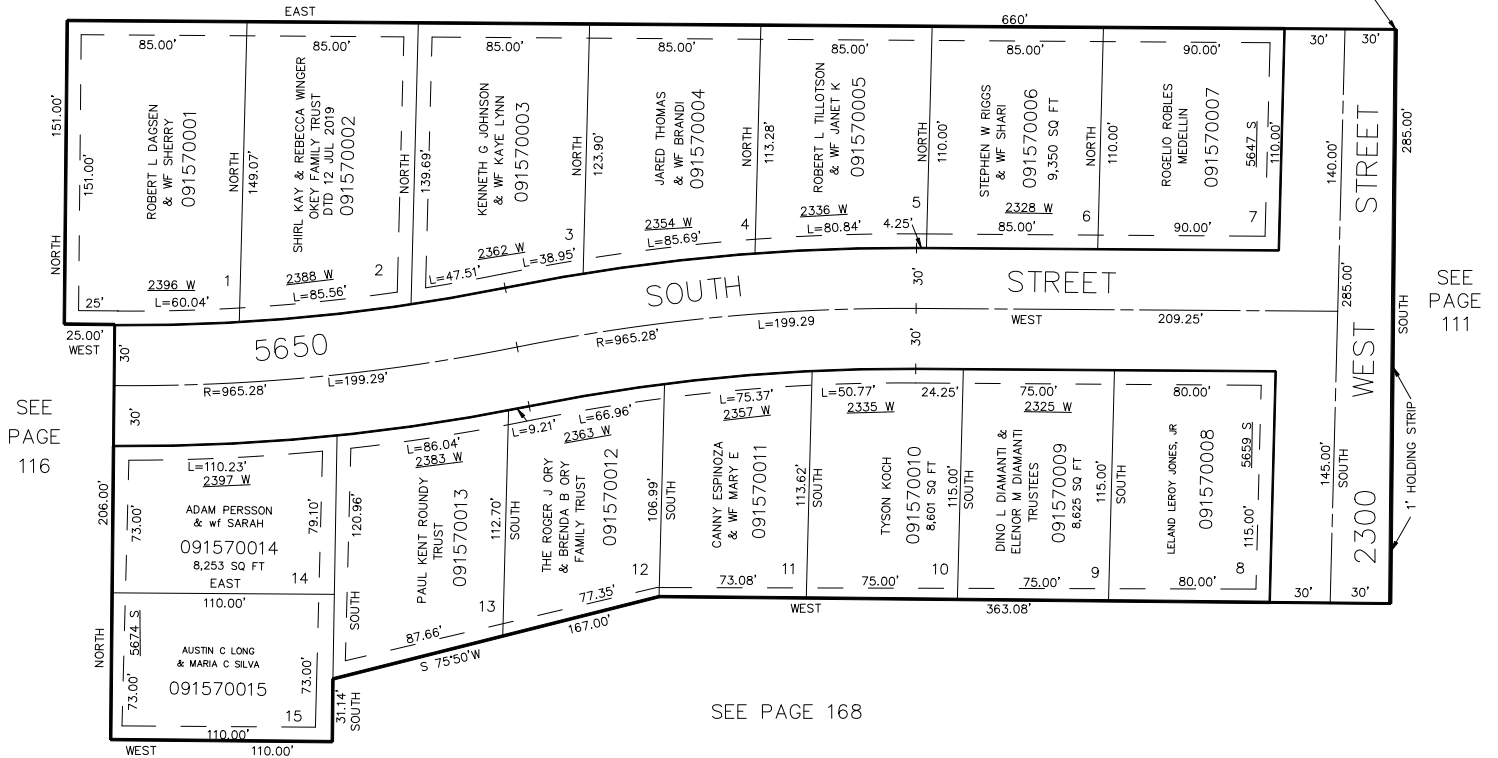

7' UTILITY & DRAINAGE EASEMENTS
 EACH SIDE OF PROPERTY LINE AS
 INDICATED BY DASHED LINES,
 EXCEPT AS OTHERWISE SHOWN.

FOR COMPLETE ENG. DATA
 SEE ORIG. DED. PLAT IN
 BOOK 17, PAGE 93.

FOR TAX PURPOSES ONLY

S.H.L. 9-86