

PART OF S.E. 1/4 SEC. 15, T.5N., R.2W., S.L.B. & M.
FAIRWAY ESTATES NO. 2
LOTS 26-34, 50-52, 60-64, 73-75

164

IN ROY CITY


SCALE 1" = 50'

TAXING UNIT: 41

*SEE CORRECTION AFFIDAVIT
IN BOOK 1132, PAGE 745.

SEE PAGE 64

SEE
PAGE
163

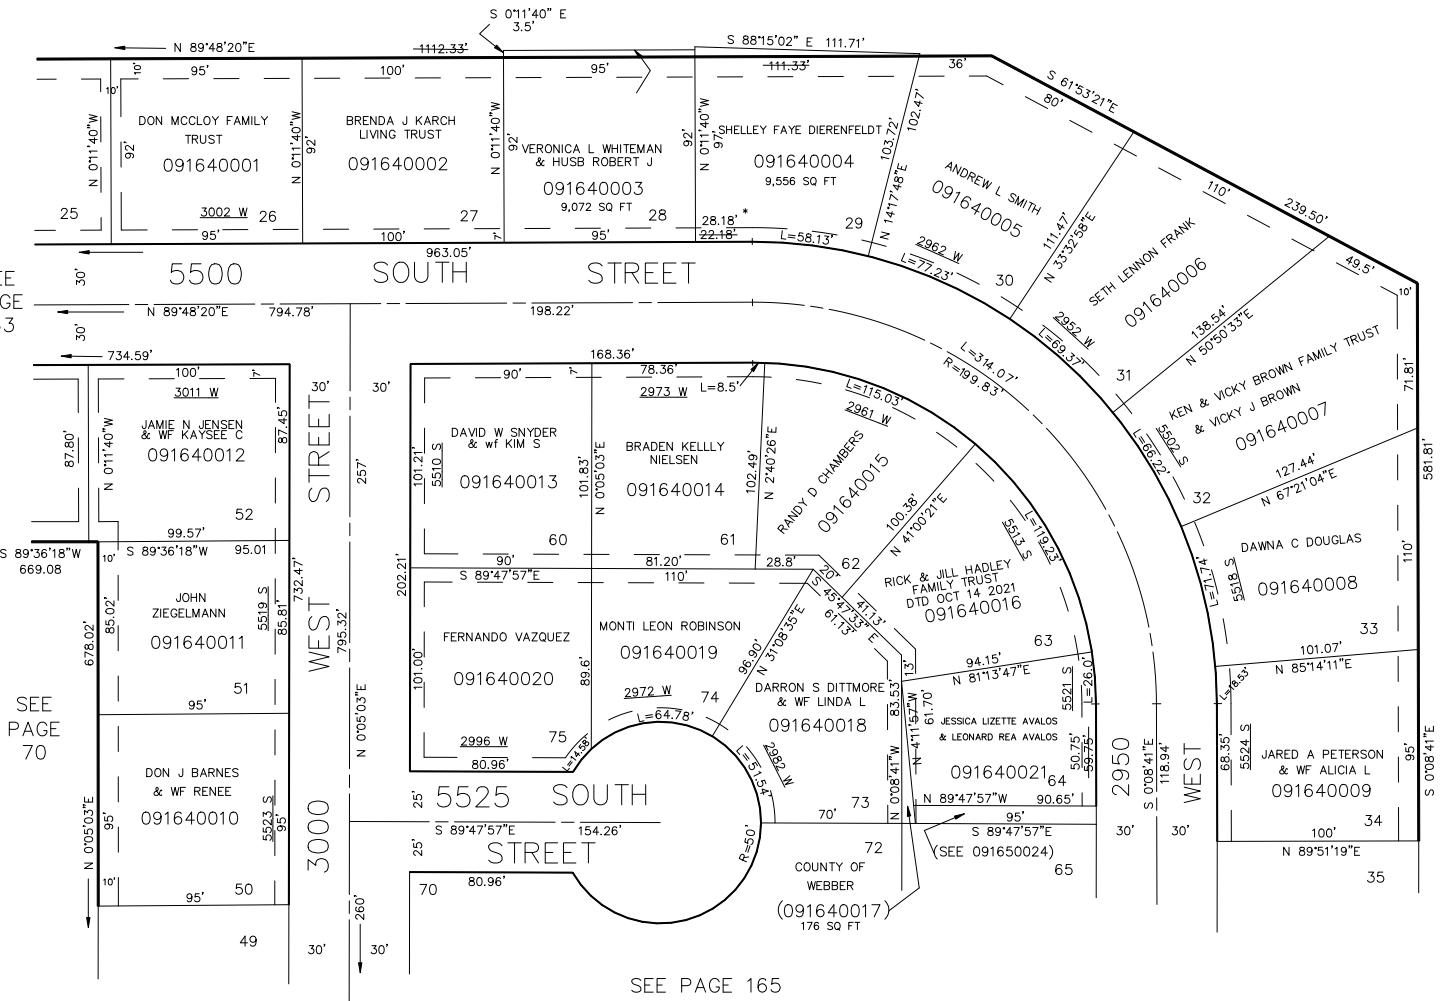

SEE
PAGE
69

SEE
PAGE
70

SEE PAGE 165

FOR COMPLETE ENG. DATA SEE
ORIG. DEDICATION PLAT IN
BOOK 18, PAGE 64 OF RECORDS.

UNLESS OTHERWISE SPECIFIED
ALL EASEMENTS SHALL BE 7' WIDE.

FOR TAX PURPOSES ONLY