

PART OF THE S.W. 1/4, SEC. 23, T.5N., R.2W., S.L.B. & M.

EVE'S GARDEN SUBDIVISION NO. 2

IN ROY CITY


TAXING UNIT: 41

SCALE 1" = 50'

SEE PAGE 167

SEE PAGE 139

SEE
PAGE
160

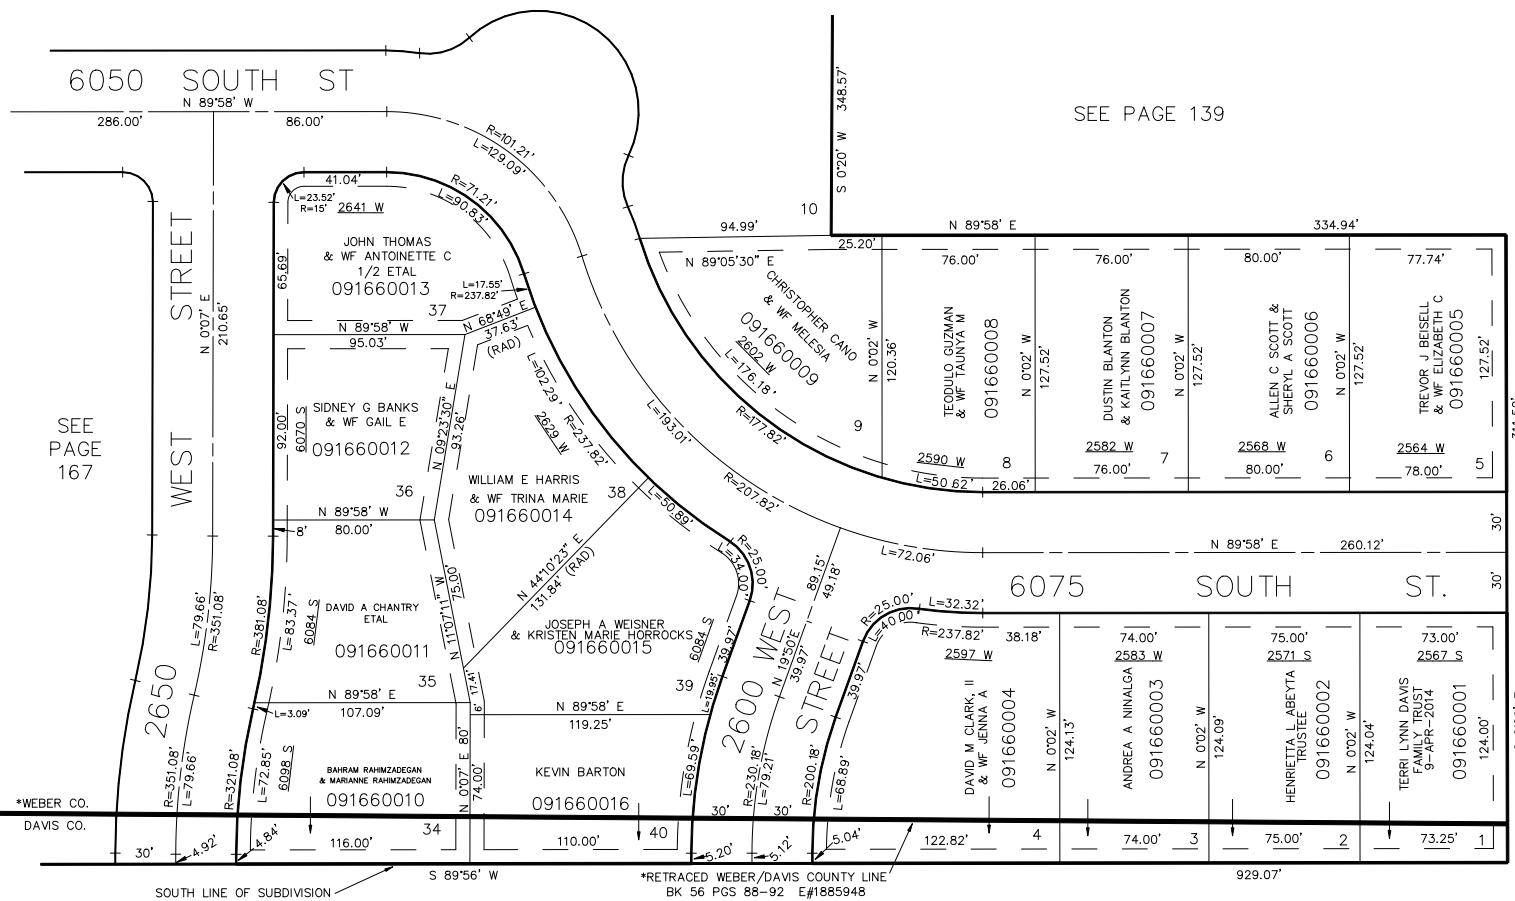

DAVIS COUNTY

7' UTILITY & DRAINAGE EASEMENTS EACH
SIDE OF PROPERTY LINES AS INDICATED
BY DASHED LINES EXCEPT AS OTHERWISE
SHOWN.

FOR COMPLETE ENG DATA SEE
ORIGINAL DEDICATION PLAT IN
BOOK 18, PAGE 66 OF RECORDS.

FOR TAX PURPOSES ONLY