

PART OF THE S.E. 1/4 SEC. 16, T.5N., R.2W., S.L.B. & M.

193

LAKEVIEW EQUESTRIAN PARK NO. 2


LOTS 6 TO 9 & 27 TO 36

IN ROY CITY

TAXING UNIT: 439

SCALE 1" = 50'

SEE PAGE 194

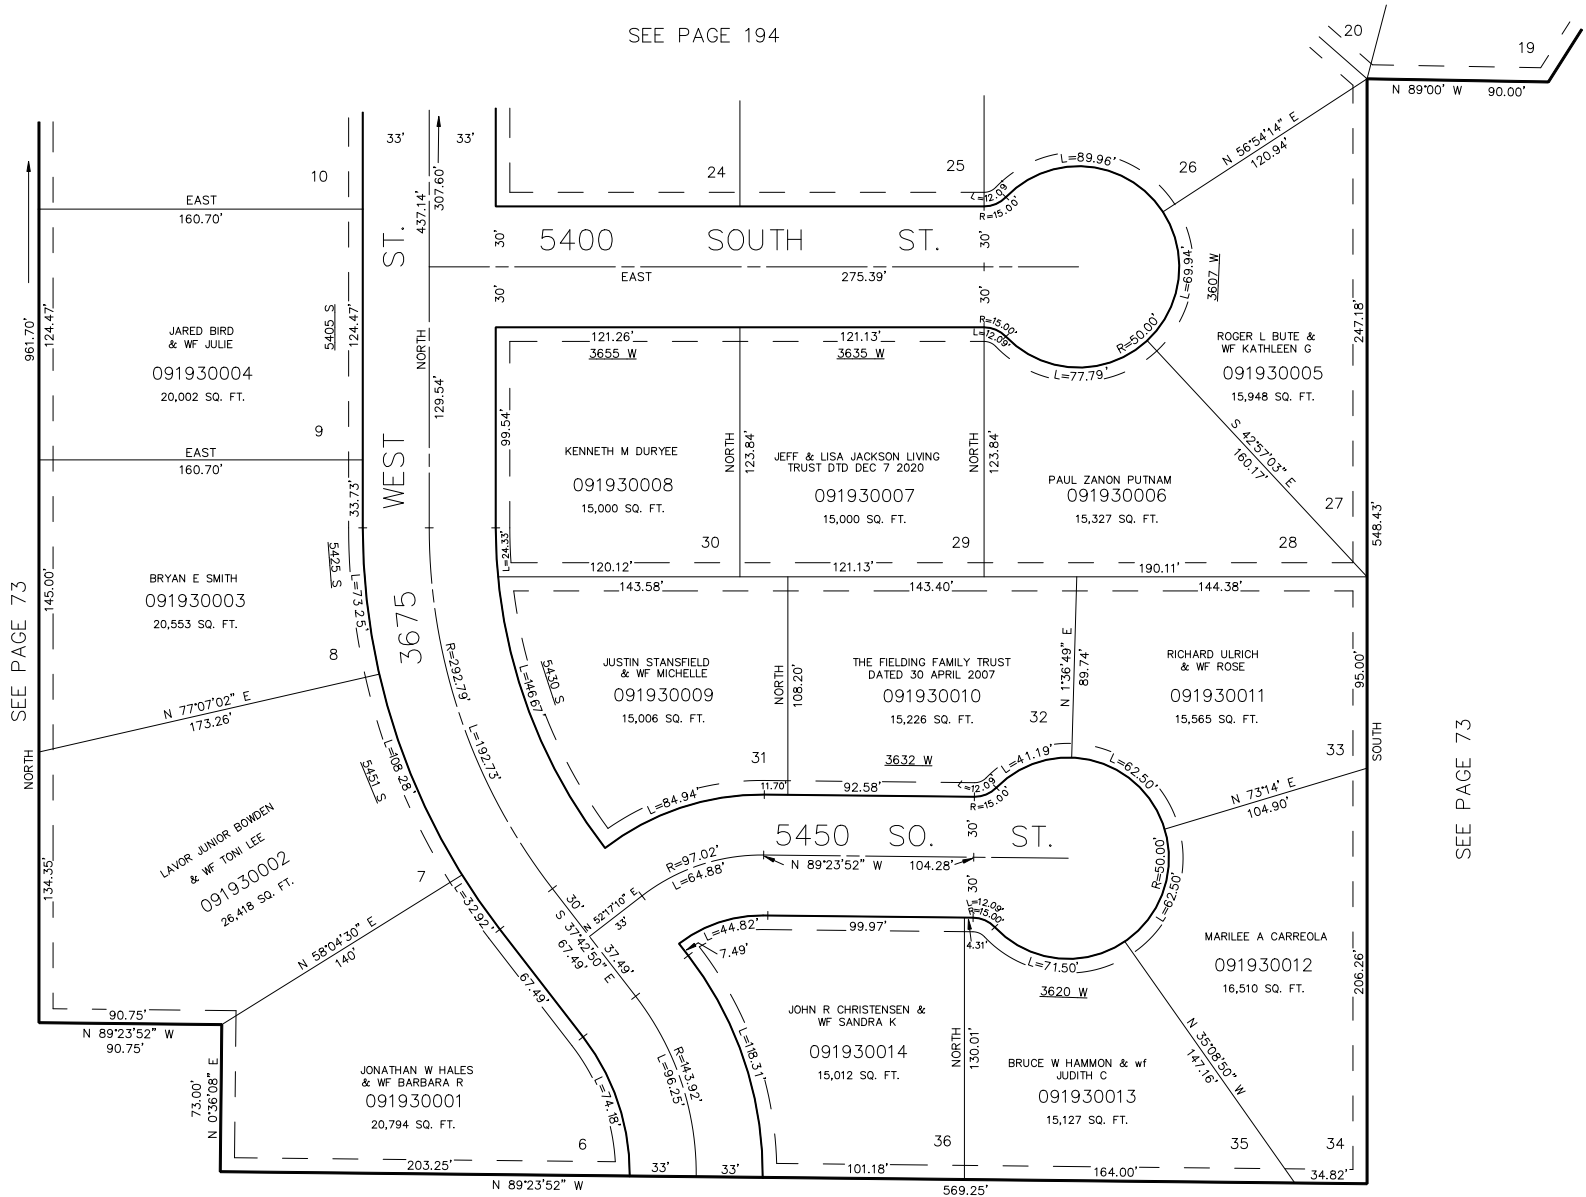

SEE PAGE 73

SEE PAGE 73

7" UTILITY & DRAINAGE EASEMENTS EACH
SIDE OF PROPERTY LINES AS INDICATED
BY DASHED LINES EXCEPT AS OTHERWISE
SHOWN.

FOR TAX PURPOSES ONLY

FOR COMPLETE ENG DATA SEE
ORIGINAL DEDICATION PLAT IN
BOOK 20, PAGE 77 OF RECORDS.