

PART OF THE N.E. 1/4, SEC. 22, T.5N., R.2W., S.L.B. & M.
CARRIAGE PLACE SUBDIVISION NO.4
LOTS 48-68

269

TAXING UNIT: 41


IN ROY CITY

SCALE 1" = 50'

SEE PAGE 264

SEE PAGE 85

SEE PAGE 86

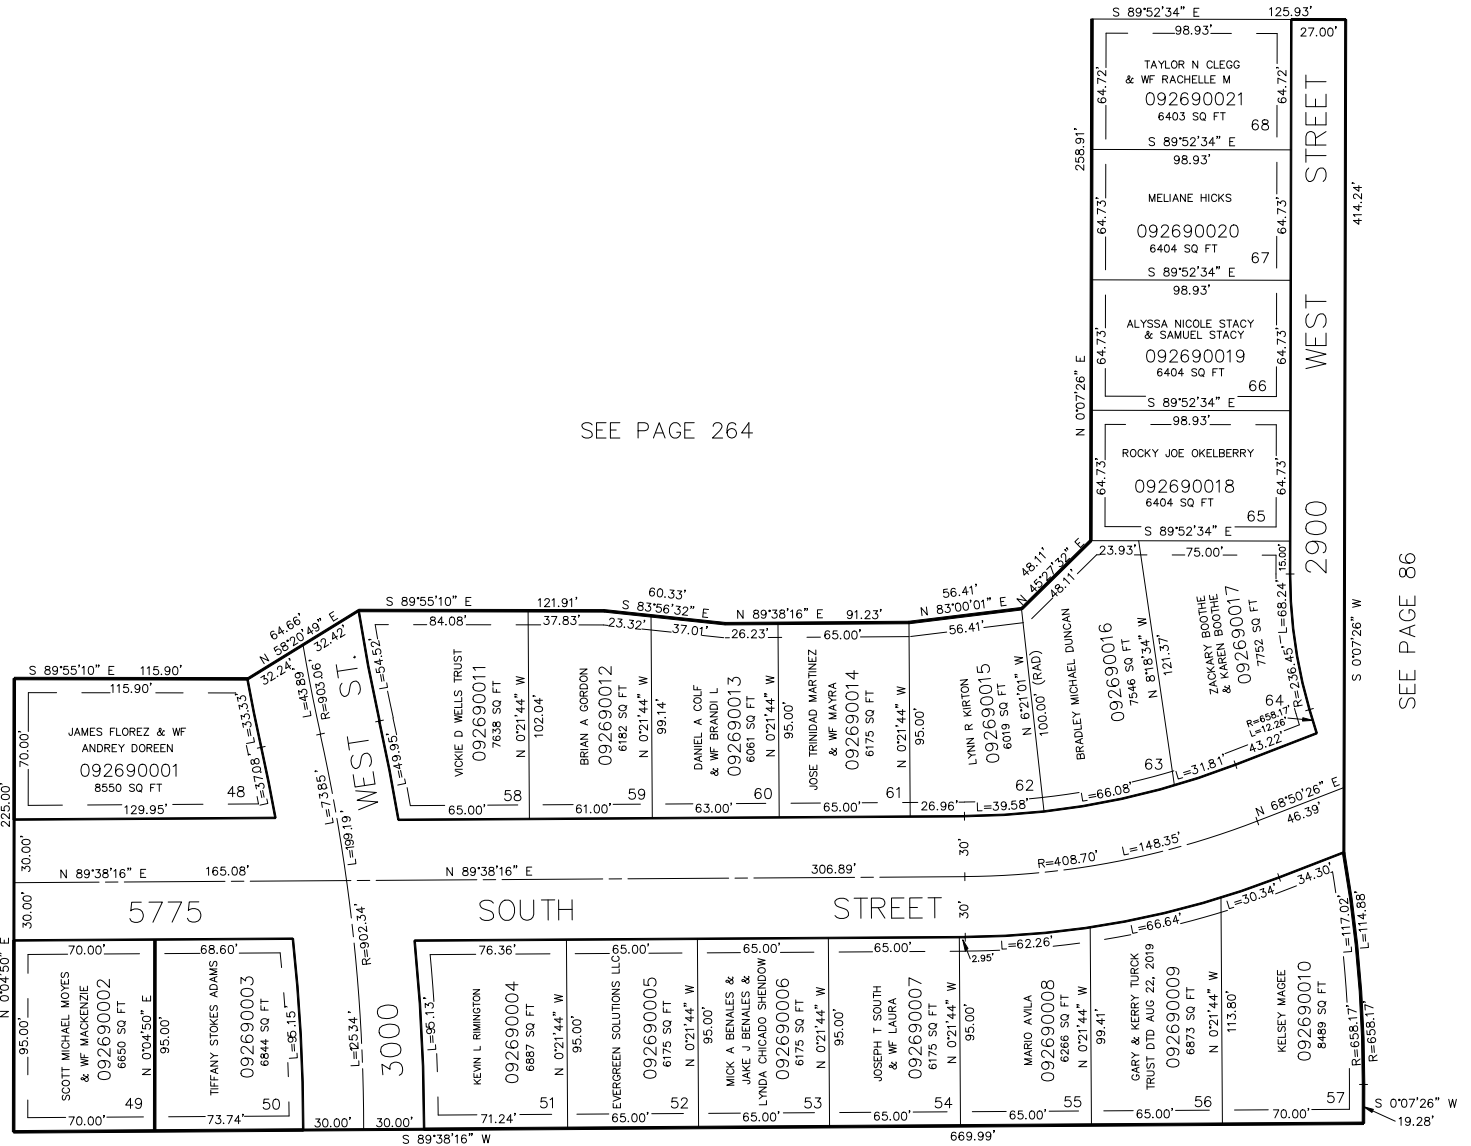

7' UTILITY & DRAINAGE EASEMENTS
EACH SIDE OF PROPERTY LINE AS
INDICATED BY DASHED LINES,
EXCEPT AS OTHERWISE SHOWN.

SEE PAGE 85

FOR COMPLETE ENG. DATA
SEE ORIG. DED. PLAT IN
BOOK 26, PAGE 63.

FOR TAX PURPOSES ONLY

S.H.L. 08-86