

PART OF THE NE 1/4 SEC. 16, T.5N., R.2W., S.L.B. & M.  
FOXGLEN SUBDIVISION NO. 18

LOTS 390 TO 409

IN ROY CITY

TAXING UNIT: 40

SCALE 1" = 50'


SEE  
PAGE  
72

SEE PAGE 72

7" UTILITY AND DRAINAGE EASEMENTS  
EACH SIDE OF PROPERTY LINE AS  
INDICATED BY DASHED LINES,  
EXCEPT AS OTHERWISE SHOWN.

FOR COMPLETE ENG. DATA  
SEE ORIG. DEDICATION PLAT  
IN BOOK 28, PAGE 49  
OF RECORDS.

\*FOR TAX PURPOSES ONLY\*

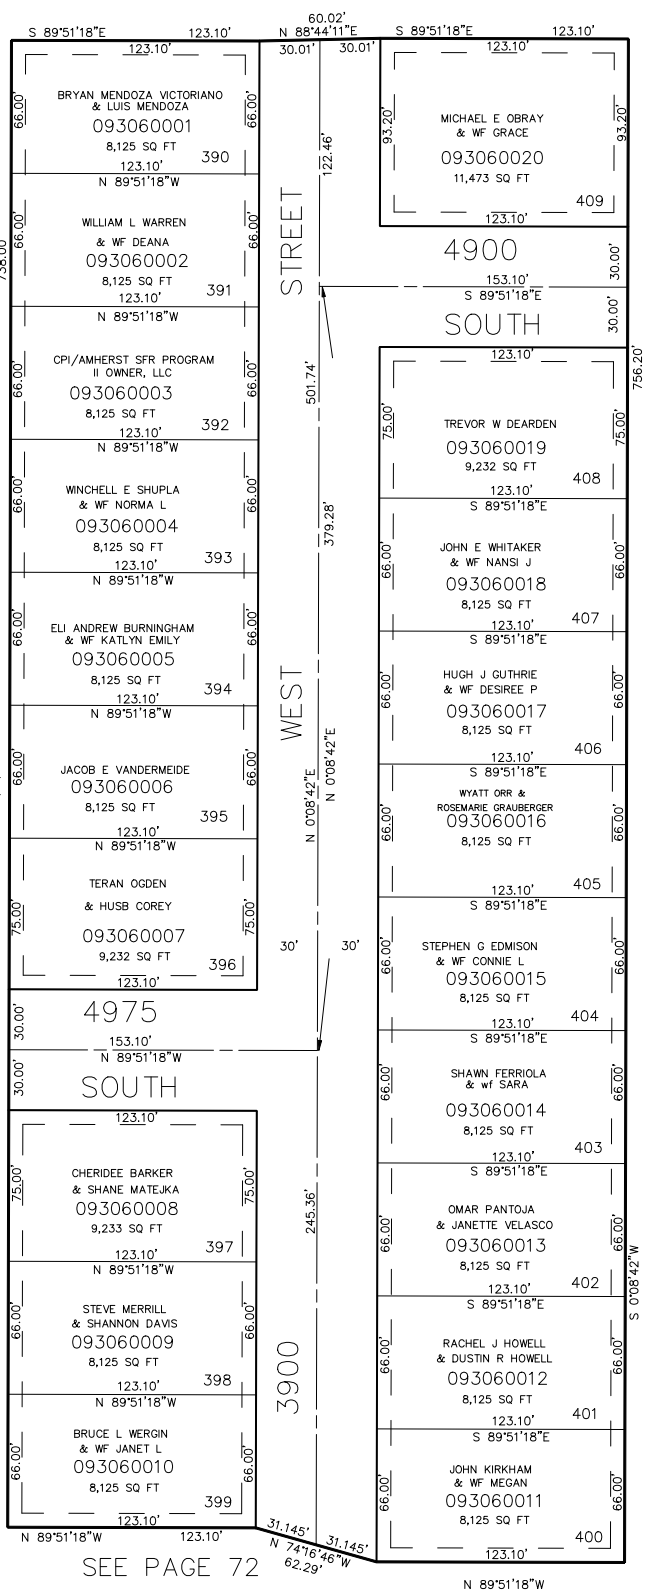

SEE PAGE 72