

PART OF THE NW.1/4, OF SEC. 16, T.5N., R.2W., S.L.B. & M.

COUNTRYBROOK SUBDIVISION

UNIT NO. 2

IN ROY CITY


SCALE 1" = 50'

TAXING UNIT: 41

SEE PAGE 72-2

4800 SOUTH STREET

S 89°38'19" E

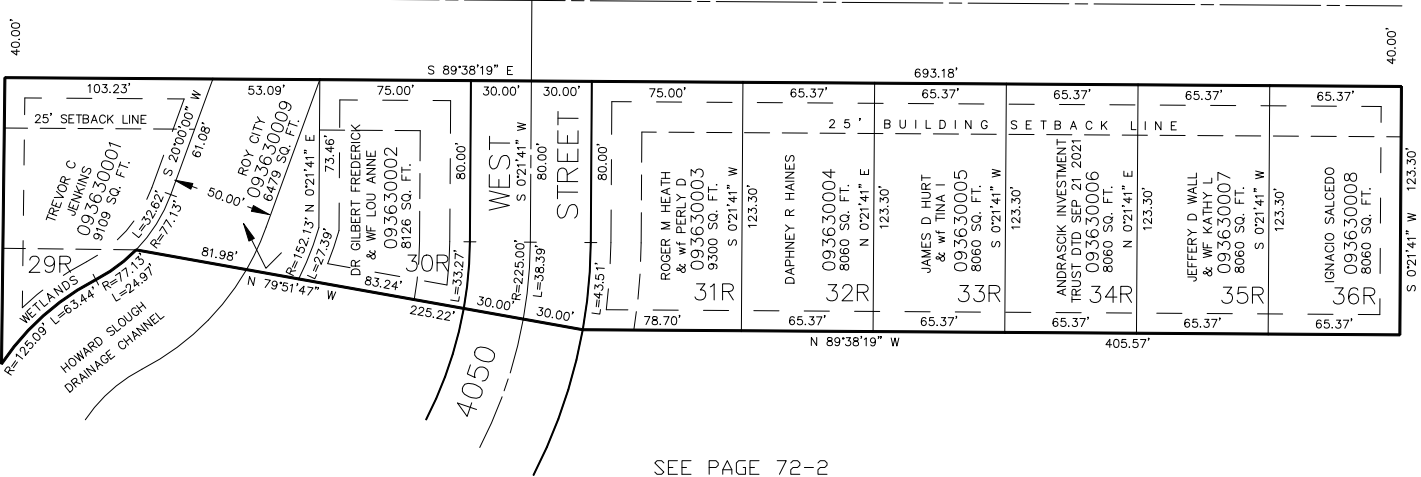

SEE PAGE 72-2

r - RESTRICTED LOT
SEE DEDICATION PLAT

FOR COMPLETE ENG DATA SEE
ORIGINAL DEDICATION PLAT IN
BOOK 39, PAGE 49 OF RECORDS.

10' UTILITY & DRAINAGE EASEMENTS EACH
SIDE OF PROPERTY LINES AS INDICATED
BY DASHED LINES EXCEPT AS OTHERWISE
SHOWN.