

SEE PAGE 412

PT S1/2 OF SEC. 16, T.5N., R.2W.,
S.L.B. & M.

PHEASANT MEADOWS SUB PHASE 2

IN ROY CITY

SCALE 1" = 40'

TAXING UNIT: 41, 386

SEE PAGE 393


SEE PAGE 409

10' UTILITY & DRAINAGE EASEMENTS EACH
SIDE OF PROPERTY LINES AS INDICATED
BY DASHED LINES EXCEPT AS OTHERWISE
SHOWN.

FOR COMPLETE ENG DATA SEE
ORIGINAL DEDICATION PLAT IN
BOOK 48, PAGE 90 OF RECORDS.

FOR TAX PURPOSES ONLY

JW 2-99

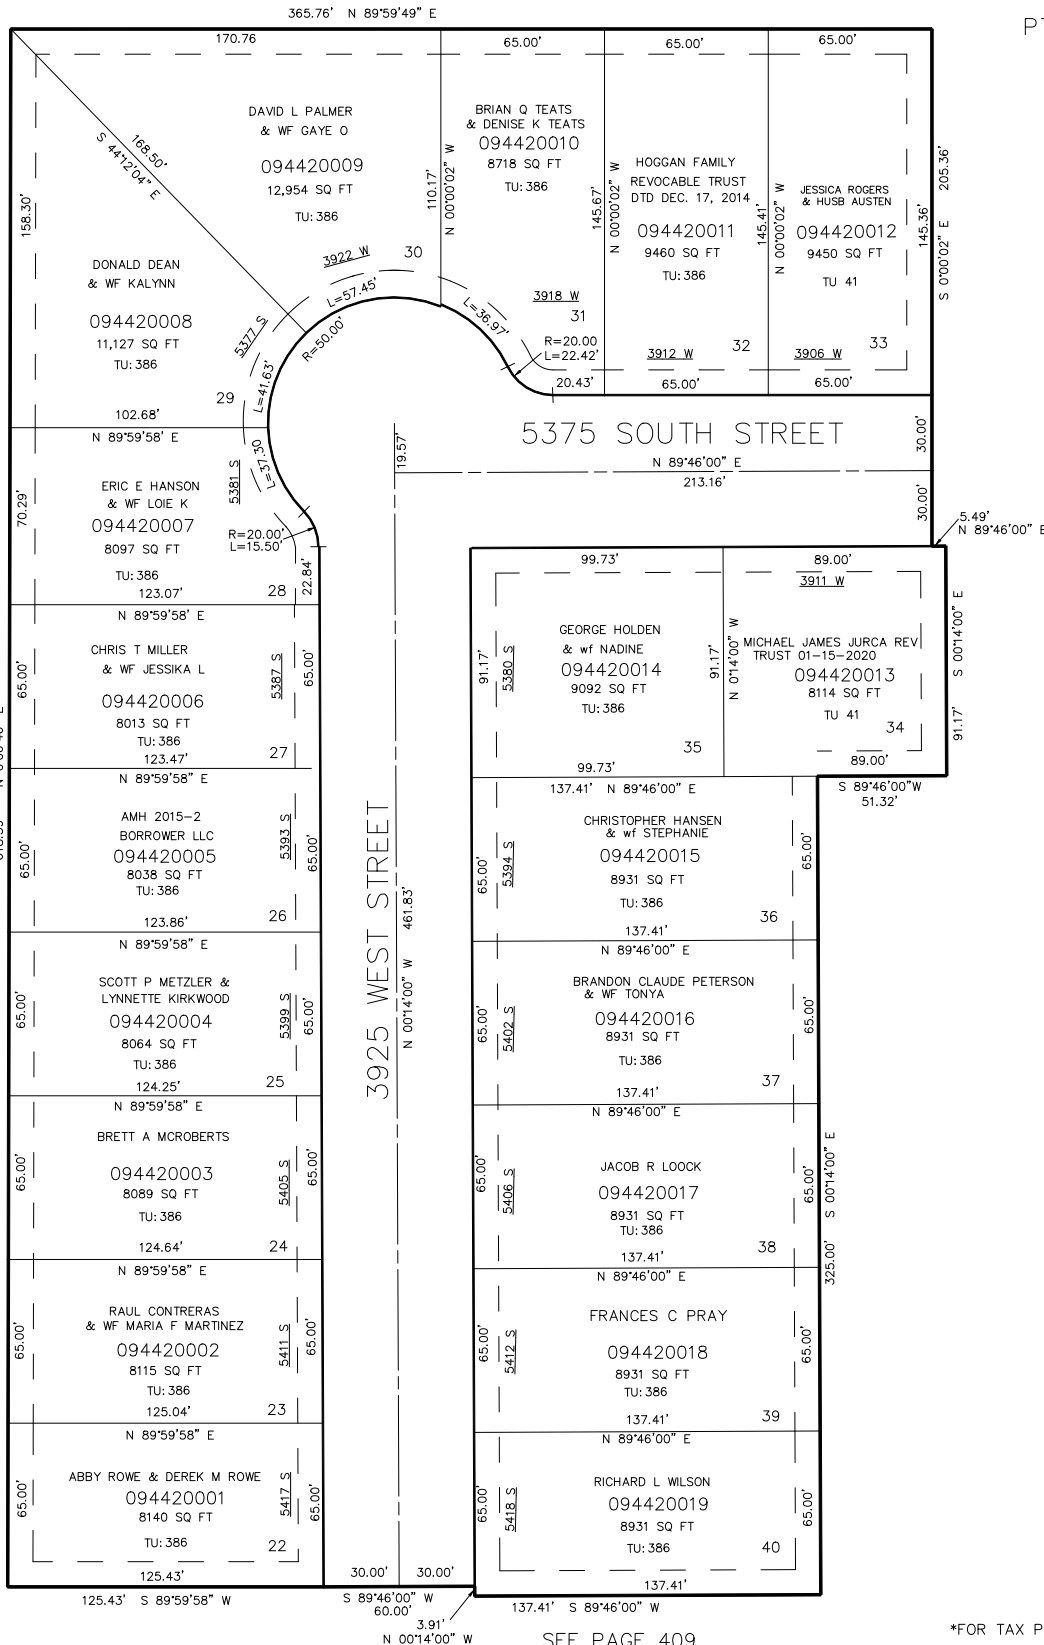

SEE PAGE 409