

PART OF THE NE 1/4, OF SECTION 16, T.5N., R.2W., S.L.B. & M.
COUNTRY MEADOWS SUBDIVISION PHASE 2

450

TAXING UNIT: 41

IN ROY CITY
SCALE 1" = 60'


SEE PAGE 72-1

SEE PAGE 449

SEE PAGE 200

FOR COMPLETE ENG DATA SEE
ORIGINAL DEDICATION PLAT IN
BOOK 49, PAGE 70 OF RECORDS.

10' UTILITY & DRAINAGE EASEMENTS EACH
SIDE OF PROPERTY LINES AS INDICATED
BY DASHED LINES EXCEPT AS OTHERWISE
SHOWN.

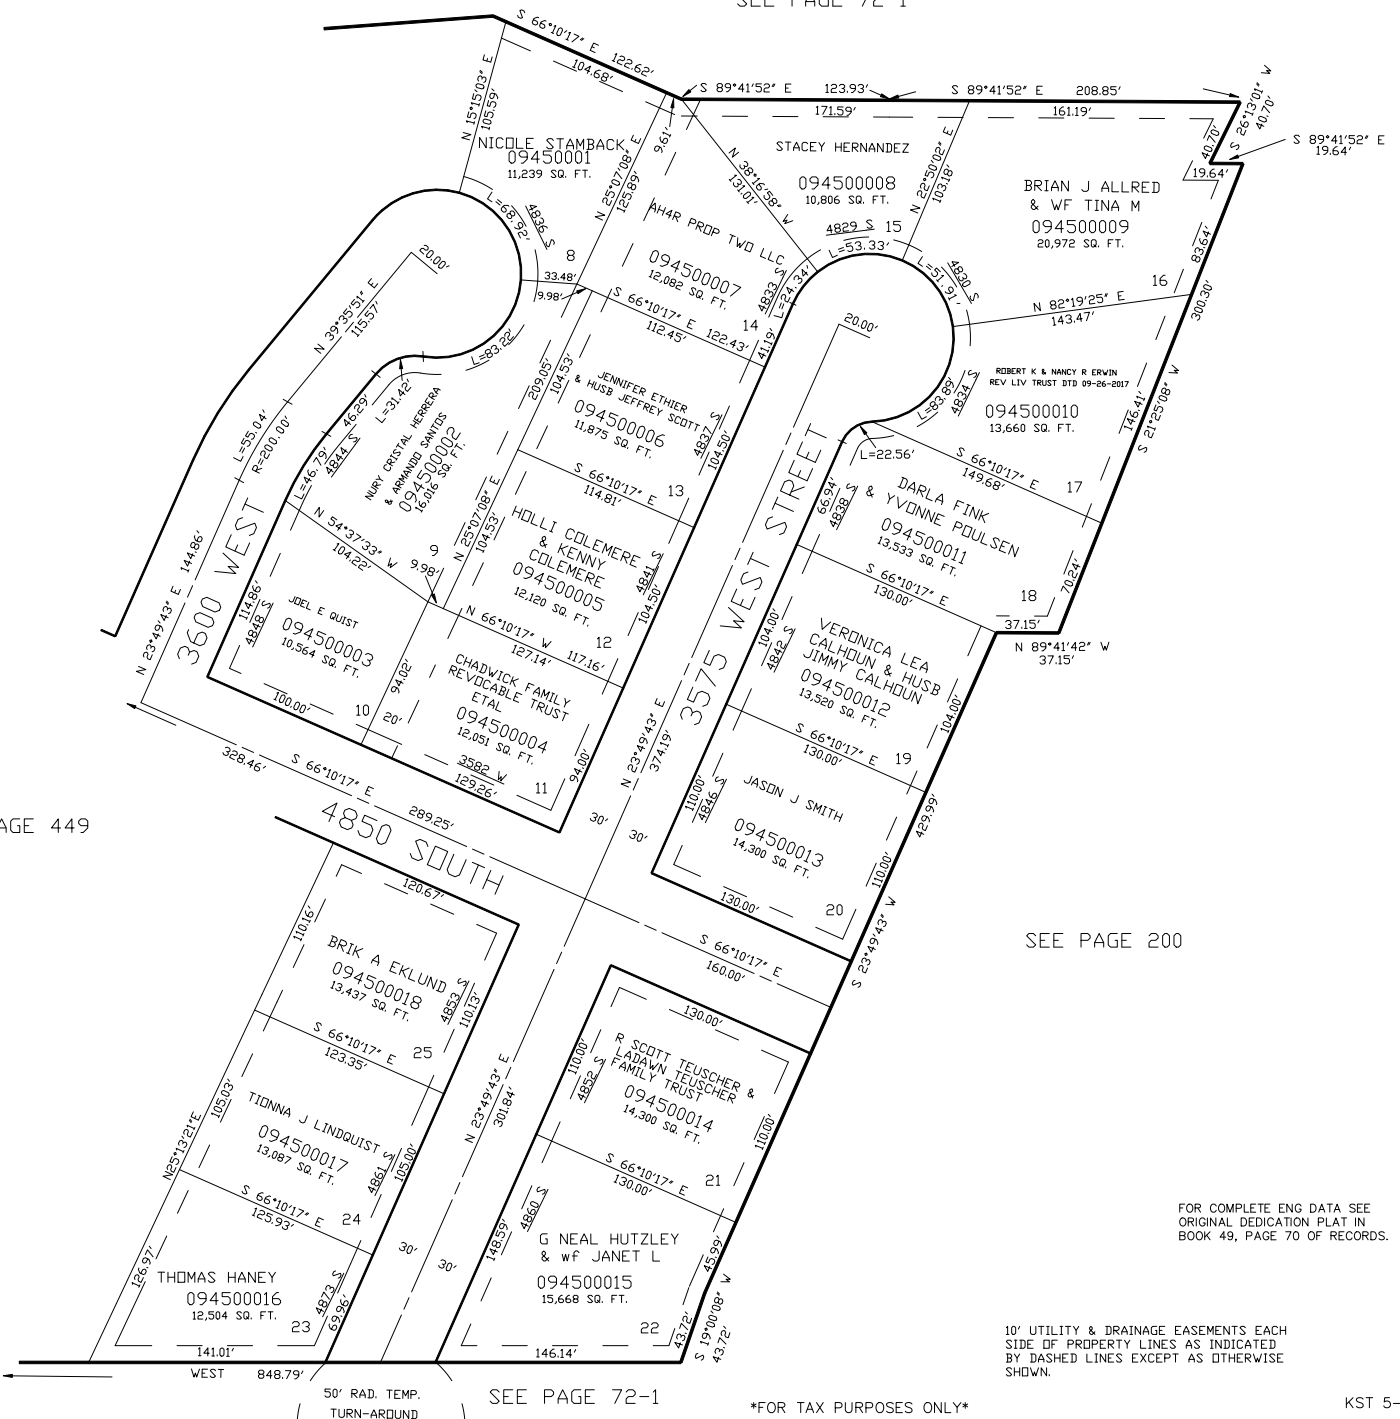

SEE PAGE 72-1

FOR TAX PURPOSES ONLY

KST 5-99