


PART OF THE NE.1/4, OF SECTION 18, T.5N., R.2W., S.L.B. & M.
HOOPER LANDINGS SUBDIVISION PHASE 3

IN HOOPER CITY
SCALE 1" = 80'

TAXING UNIT: 376

SEE BOOK 8 PAGE 45

SEE PAGE 525 & 526

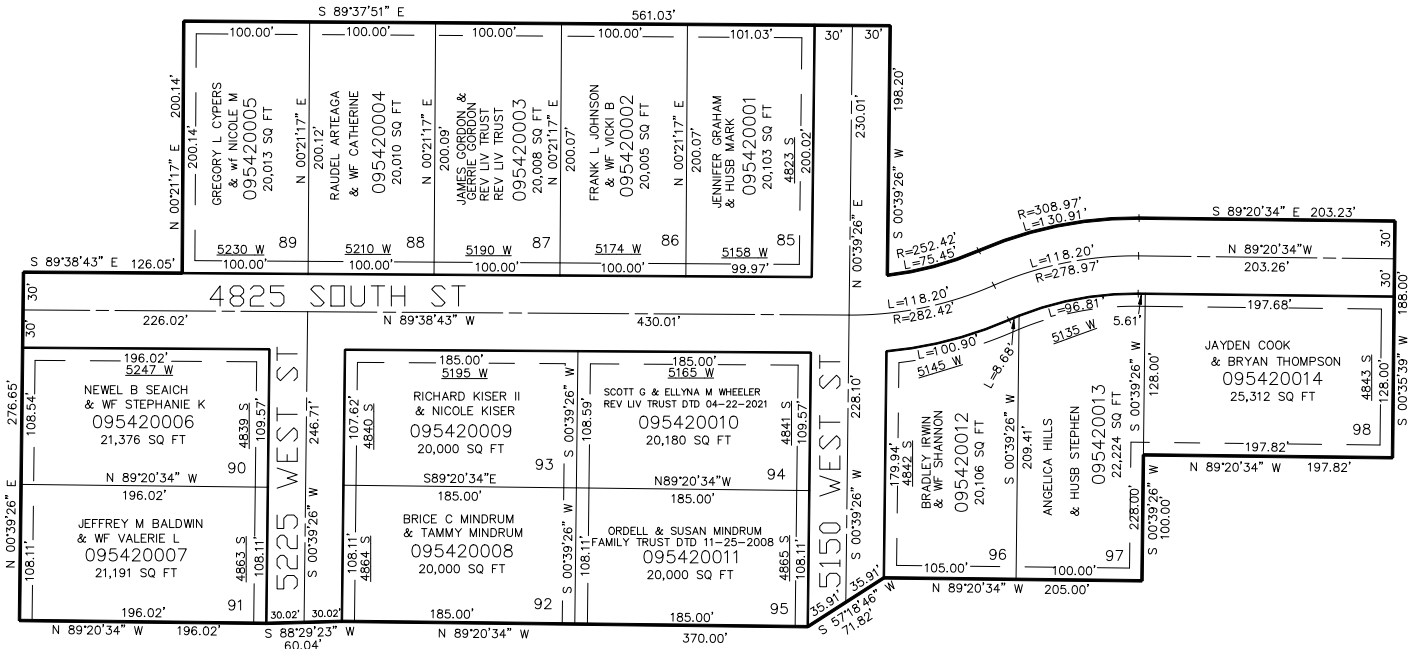

SEE PAGE 75-4

SEE PAGE 76

10' UTILITY & DRAINAGE EASEMENTS EACH
SIDE OF PROPERTY LINES AS INDICATED
BY DASHED LINES EXCEPT AS OTHERWISE
SHOWN.

FOR COMPLETE ENG DATA SEE
ORIGINAL DEDICATION PLAT IN
BOOK 62, PAGE 5 OF RECORDS.

FOR TAX PURPOSES ONLY