

PART OF THE SE.1/4, OF SECTION 11, T.5N., R.3W., S.L.B. & M.

77

TAXING UNIT: 376

CLAIRWOOD SUBDIVISION PHASE 1

IN HOOPER CITY


SCALE 1" = 50'

SEE PAGE 7

SEE PAGE 7

10' UTILITY & DRAINAGE EASEMENTS EACH
SIDE OF PROPERTY LINES AS INDICATED
BY DASHED LINES EXCEPT AS OTHERWISE
SHOWN.

FOR COMPLETE ENG DATA SEE
ORIGINAL DEDICATION PLAT IN
BOOK 49, PAGE 20 OF RECORDS.

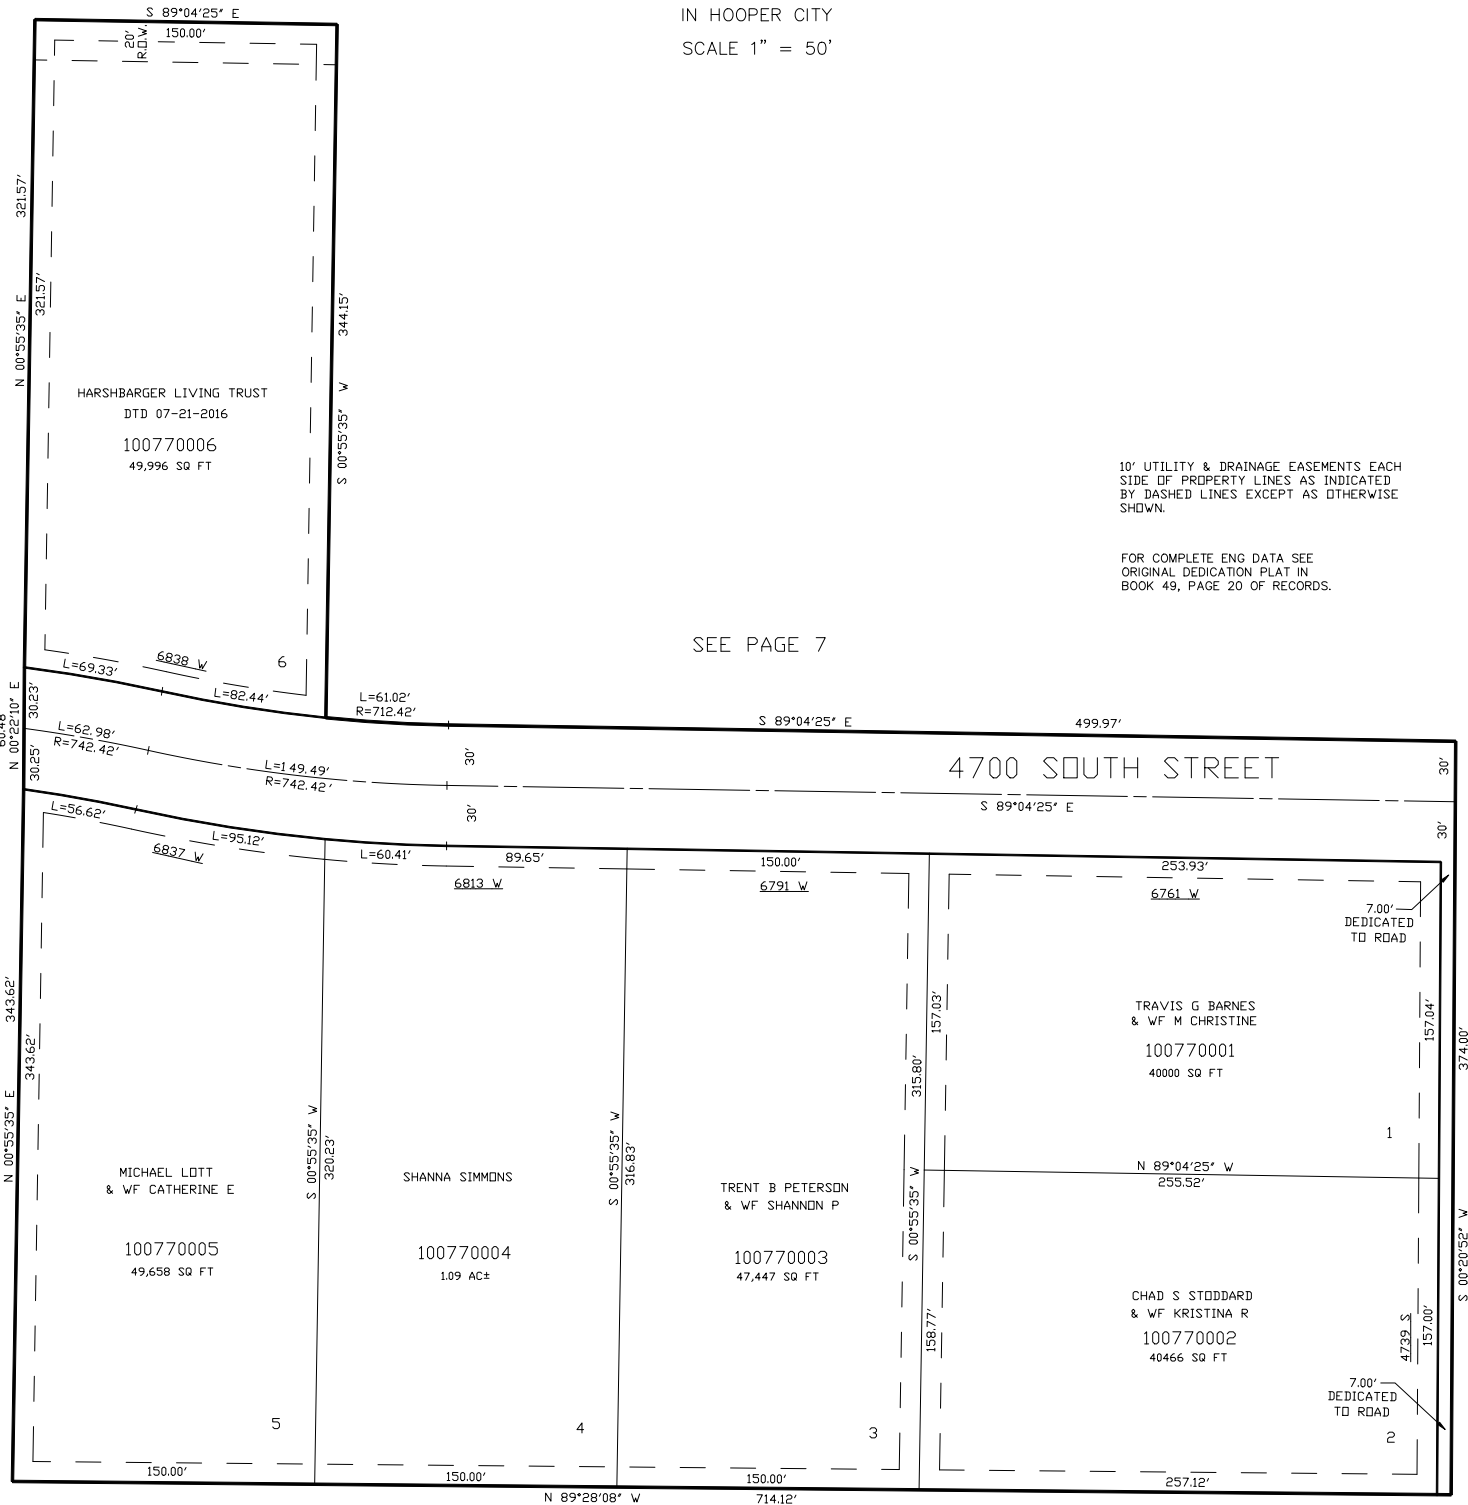

6700 WEST STREET
SEE PAGE 7

SEE PAGE 7

FOR TAX PURPOSES ONLY