


PART OF THE NW.1/4, OF SECTION 22, T.6N., R.3W., S.L.B. & M.  
**MEIBOS RANCH PHASE 2**

IN WEBER COUNTY  
SCALE 1" = 80' SEE PAGE 43

TAXING UNIT: 303

900 SOUTH ST  
S 89°04'06" E 210.98'

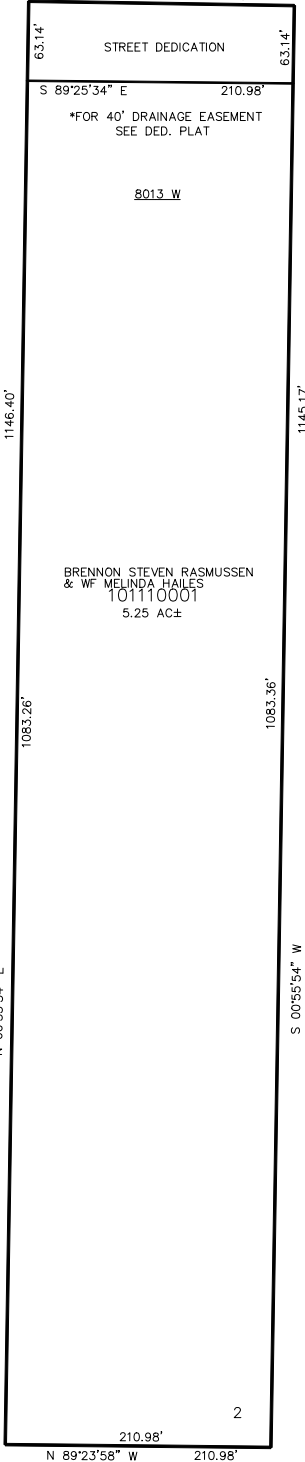

SEE PAGE 43

SEE PAGE 43

10' UTILITY & DRAINAGE EASEMENTS EACH  
SIDE OF PROPERTY LINES AS INDICATED  
BY DASHED LINES EXCEPT AS OTHERWISE  
SHOWN.

FOR COMPLETE ENG DATA SEE  
ORIGINAL DEDICATION PLAT IN  
BOOK 62, PAGE 6 OF RECORDS.