

PART OF N.W. 1/4 OF SECTION 15, T.6N., R.1W., S.L.B. & M.  
SHERIDAN HEIGHTS SUBDIVISION

97


IN OGDEN CITY

SCALE 1" = 60'


SEE PAGE 101

N.W. COR. OF SEC. 15,  
T.6N., R.1W.  
TAXING UNIT: 25

OGDEN CITY  
110970049  
2,834 SQ FT

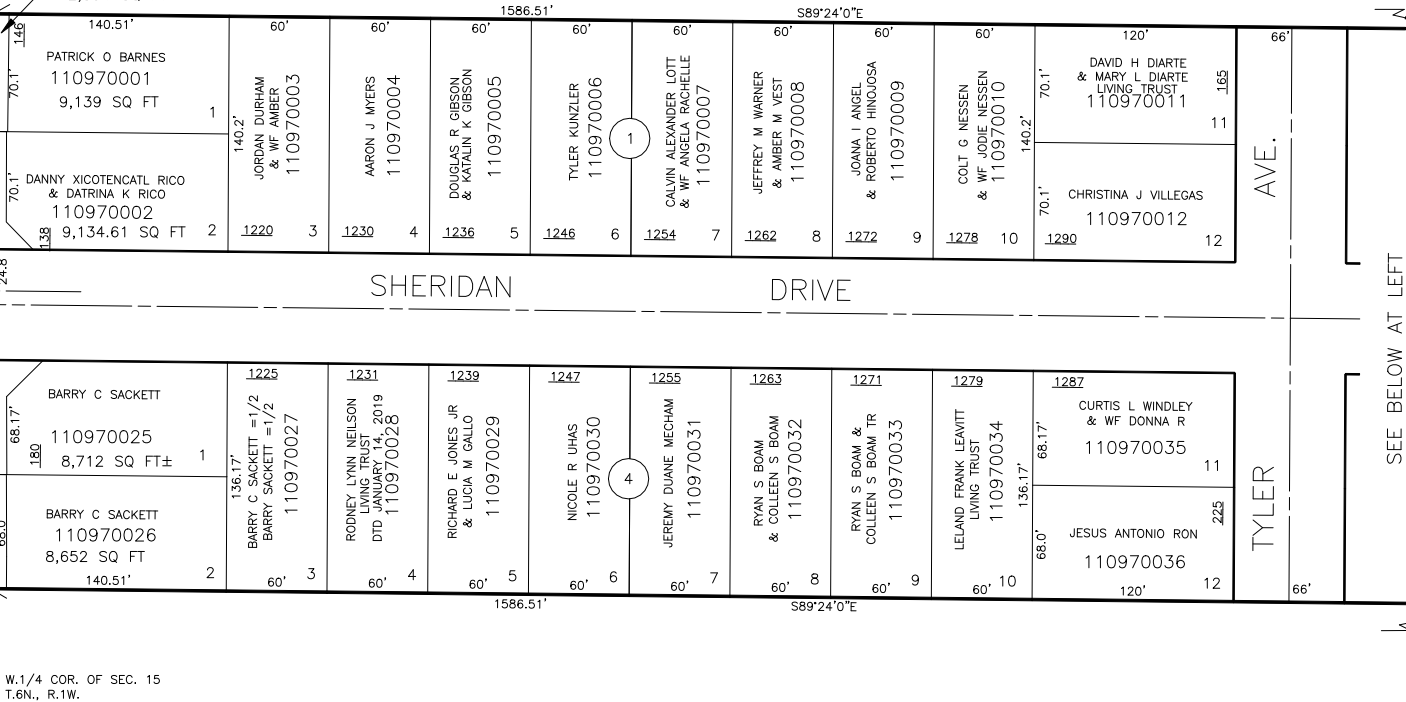

W.1/4 COR. OF SEC. 15  
T.6N., R.1W.

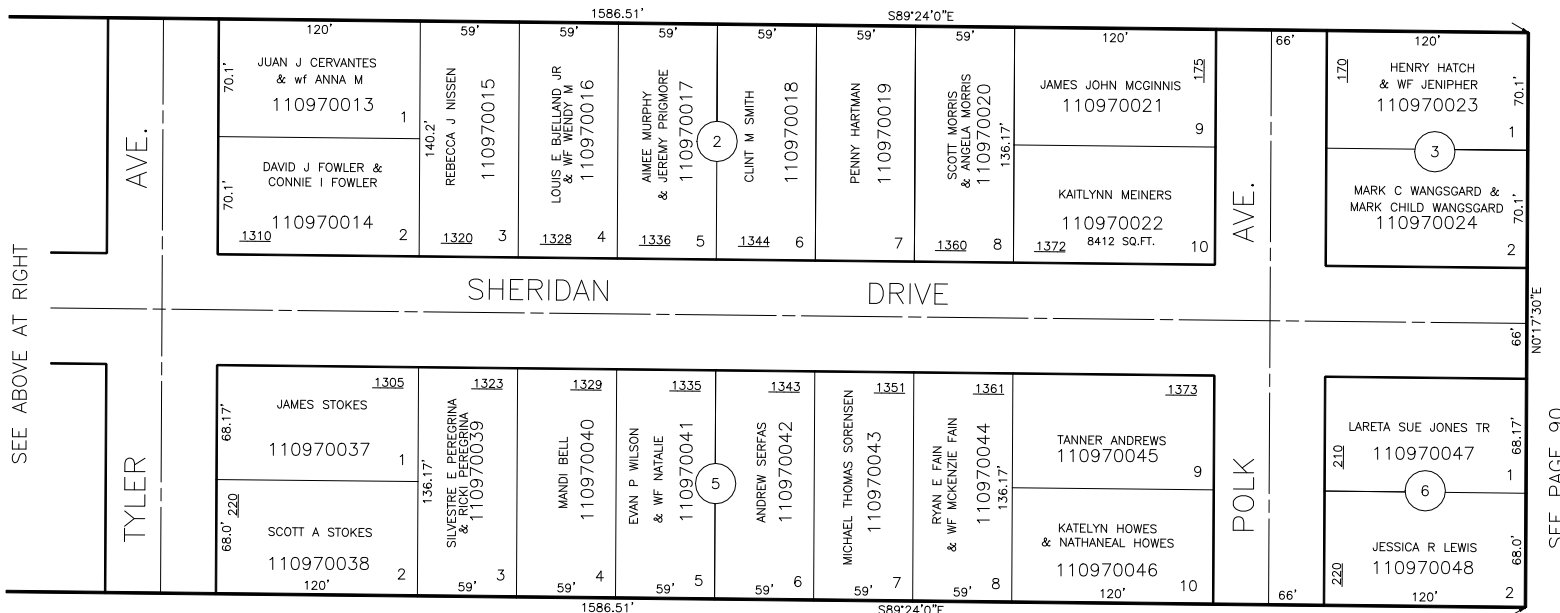

SEE PAGE 99

FOR COMPLETE ENG DATA SEE  
ORIGINAL DEDICATION PLAT IN  
BOOK 9, PAGE 29 OF RECORDS.

\*FOR TAX PURPOSES ONLY\*

CRR 1-99