

PART OF THE N.W. 1/4 OF SECTION 3, & N.E. 1/4 OF SECTION 4, T.6N., R.1W., S.L.B. & M.

157

# CARRIAGE HILL ESTATES

LOTS 1-7, 11-13

TAXING UNIT: 10


IN NORTH OGDEN CITY

SCALE 1" = 100'

SEE PAGE 2

SEE PAGE 2

SEE PAGE 2

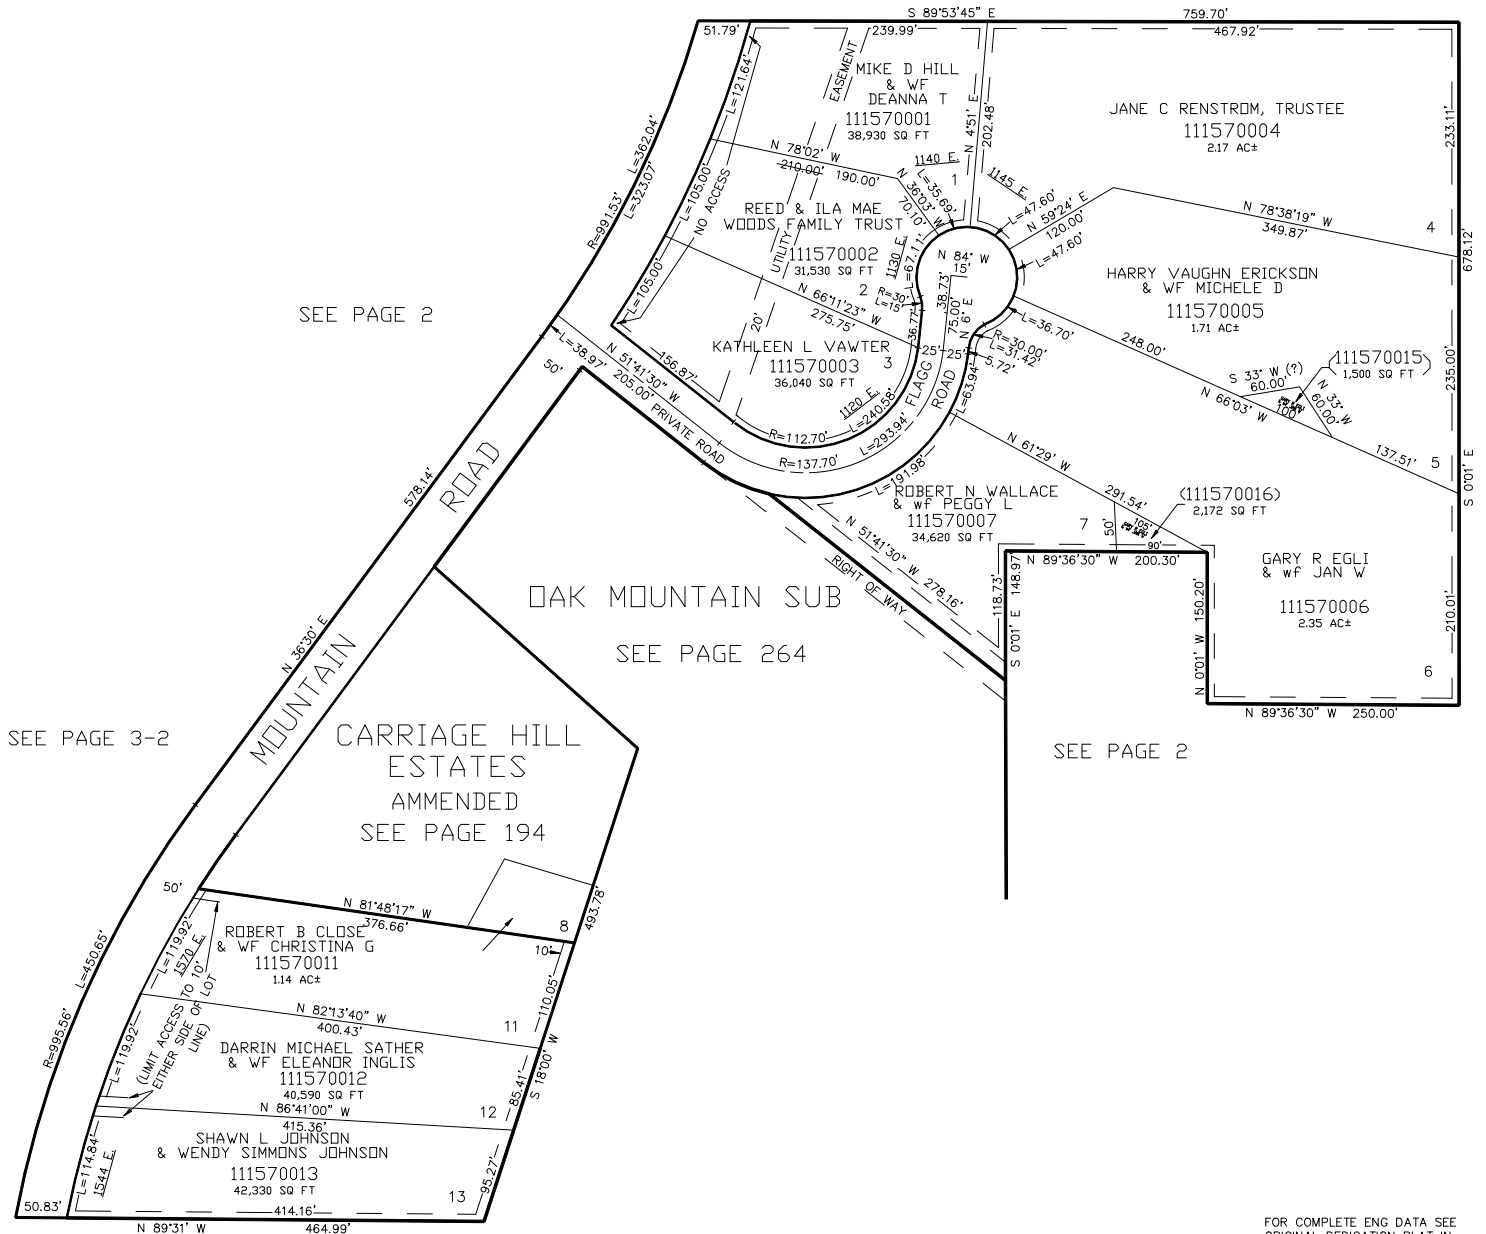

FOR COMPLETE ENG DATA SEE  
ORIGINAL DEDICATION PLAT IN  
BOOK 21, PAGE 49 OF RECORDS.

7' UTILITY & DRAINAGE EASEMENTS EACH  
SIDE OF PROPERTY LINES AS INDICATED  
BY DASHED LINES EXCEPT AS OTHERWISE  
SHOWN.