

PART OF NW 1/4 SEC. 5, T.6N., R.1W., S.L.B. & M.
HUNTING CREEK SUBDIVISION NO. 5

208


LOTS 54-70

IN HARRISVILLE CITY

TAXING UNIT : 20

SCALE : 1" = 50'

SEE PAGE 15

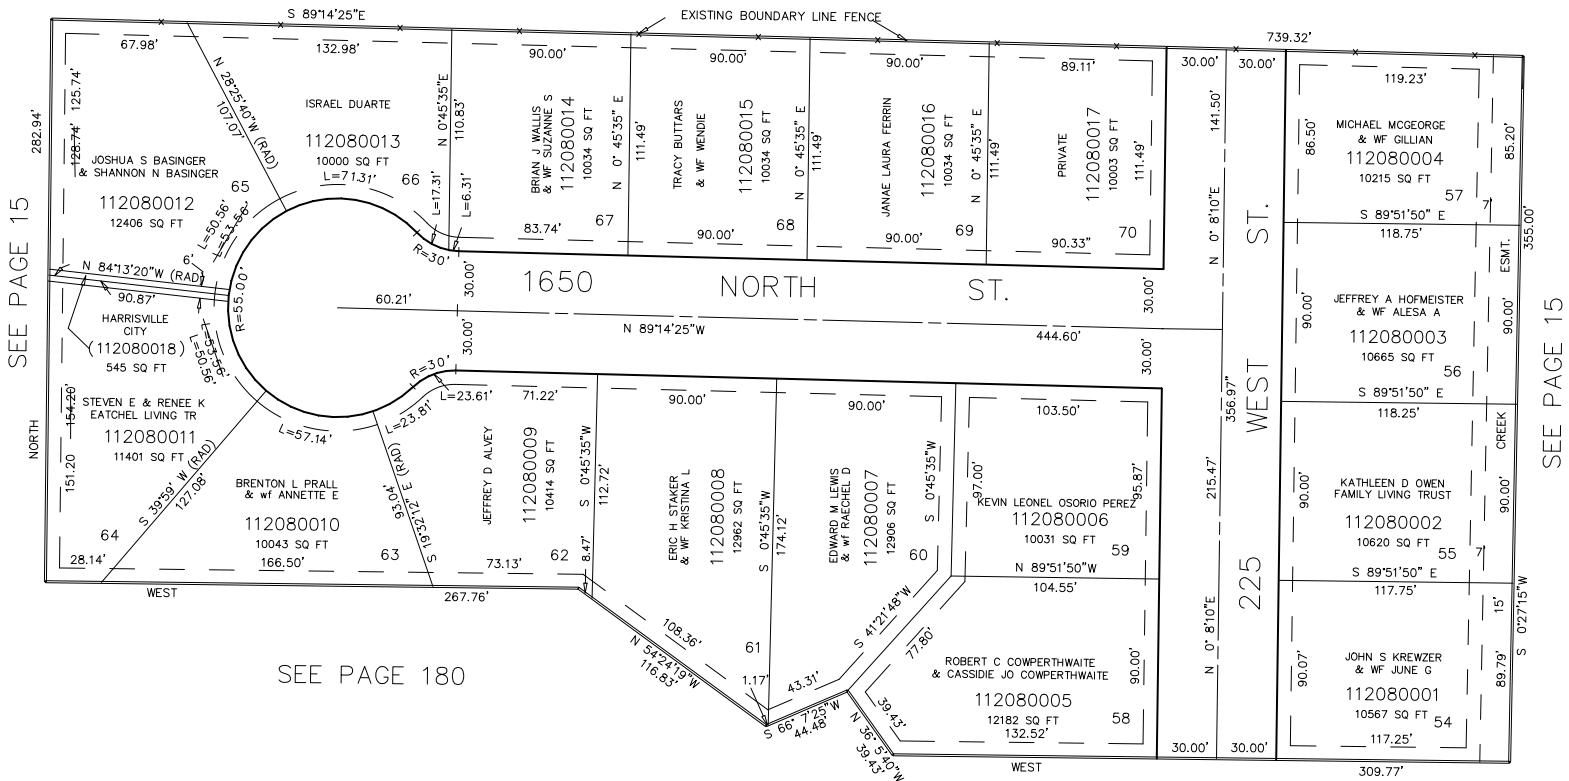

SEE PAGE 180

SEE PAGE 207

7' UTILITY & DRAINAGE EASEMENTS
 EACH SIDE OF PROPERTY LINE
 AS INDICATED BY DASHED LINES,
 EXCEPT AS OTHERWISE SHOWN.

FOR COMPLETE ENG. DATA SEE
 ORIGINAL DEDICATION PLAT IN
 BOOK 30, PAGE 39, OF RECORDS.

FOR TAX PURPOSES ONLY