

PART OF THE N.E. 1/4 OF SEC. 9, T.6N., R.1W., S.L.B. & M.
ASPEN HEIGHTS SUBDIVISION PHASE 1

244

IN OGDEN CITY

SCALE 1" = 60'

SEE PAGE 152


TAXING UNIT: 25

SEE PAGE 249

SEE PAGE 199

FOR COMPLETE ENG DATA SEE
 ORIGINAL DEDICATION PLAT IN
 BOOK 44, PAGE 40 OF RECORDS.

10' UTILITY & DRAINAGE EASEMENTS EACH
 SIDE OF PROPERTY LINES AS INDICATED
 BY DASHED LINES EXCEPT AS OTHERWISE
 SHOWN.

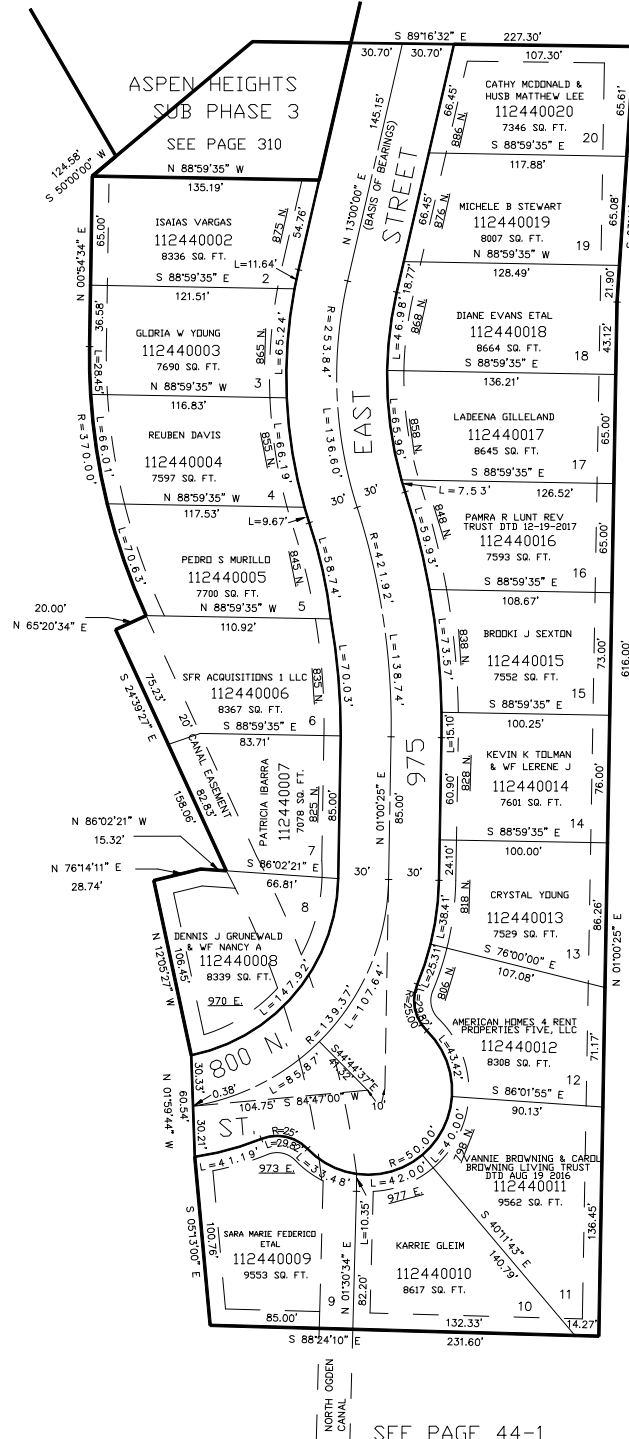

SEE PAGE 44-1

FOR TAX PURPOSES ONLY

VLG 9-97