

PART OF THE S.E.1/4, OF SECTION 8, T.6N., R.1W., S.L.B. & M.
HARRISVILLE RETAIL SUBDIVISION


300

TAXING UNIT: 20

IN HARRISVILLE CITY

SCALE 1" = 100'
 SEE PAGE 35

700 NORTH STREET

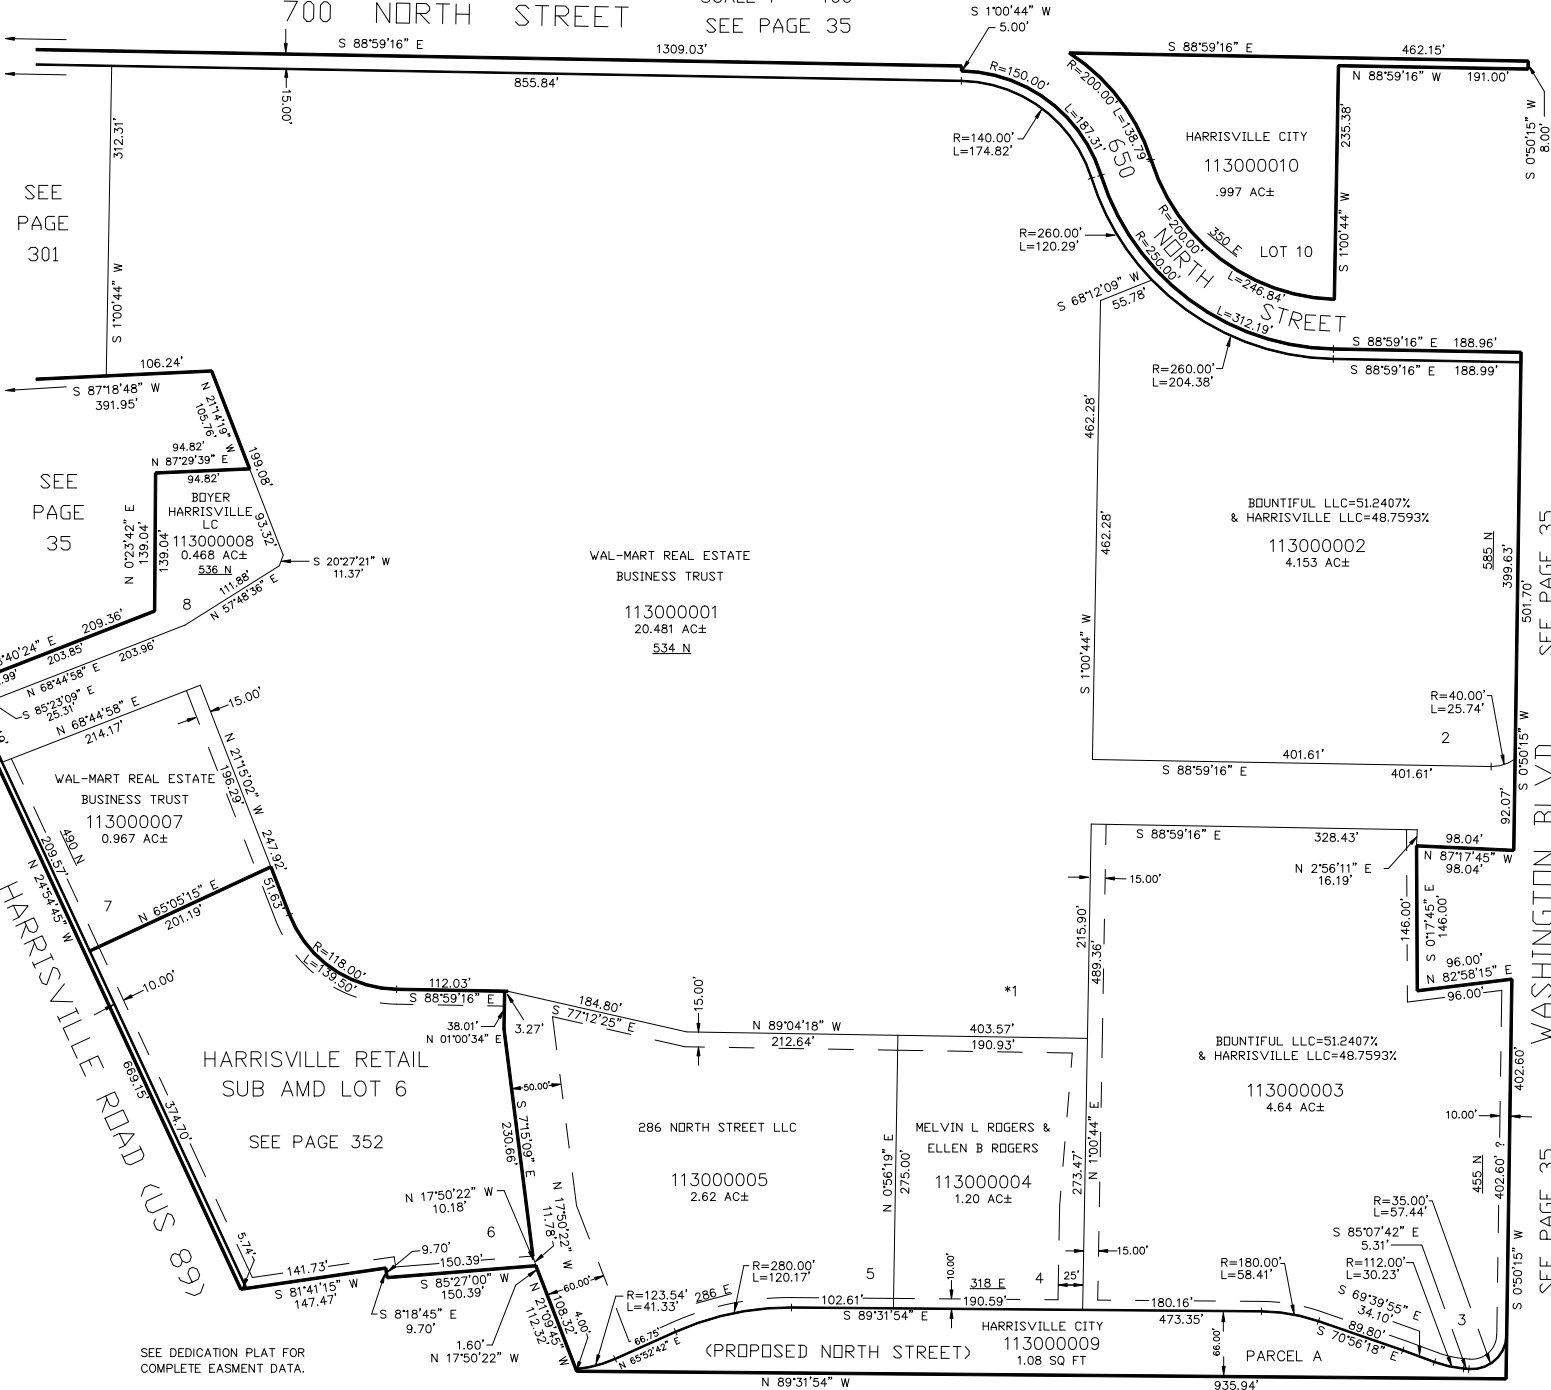

SEE DEDICATION PLAT FOR
 COMPLETE EASEMENT DATA.

SEE DEDICATION PLAT FOR
 LOCATION OF FLOOD ZONES.

*SEE CORR AFFIDAVIT E#1702330

SEE PAGE 35

10' UTILITY & DRAINAGE EASEMENTS EACH
 SIDE OF PROPERTY LINES AS INDICATED
 BY DASHED LINES EXCEPT AS OTHERWISE
 SHOWN.

FOR COMPLETE ENG DATA SEE
 ORIGINAL DEDICATION PLAT IN
 BOOK 51, PAGE 89 OF RECORDS.

FOR TAX PURPOSES ONLY

CRR 04-00