

PART OF THE N.W. 1/4 OF SECTION 8, T.6N., R.1W., S.L.B. & M.

LORIN W CROWTHER SUBDIVISION

IN HARRISVILLE CITY

SCALE 1" = 60'

TAXING UNIT: 20


SEE PAGE 34

SEE PAGE 187

SEE PAGE 187

SEE PAGE 34

SEE PAGE 34

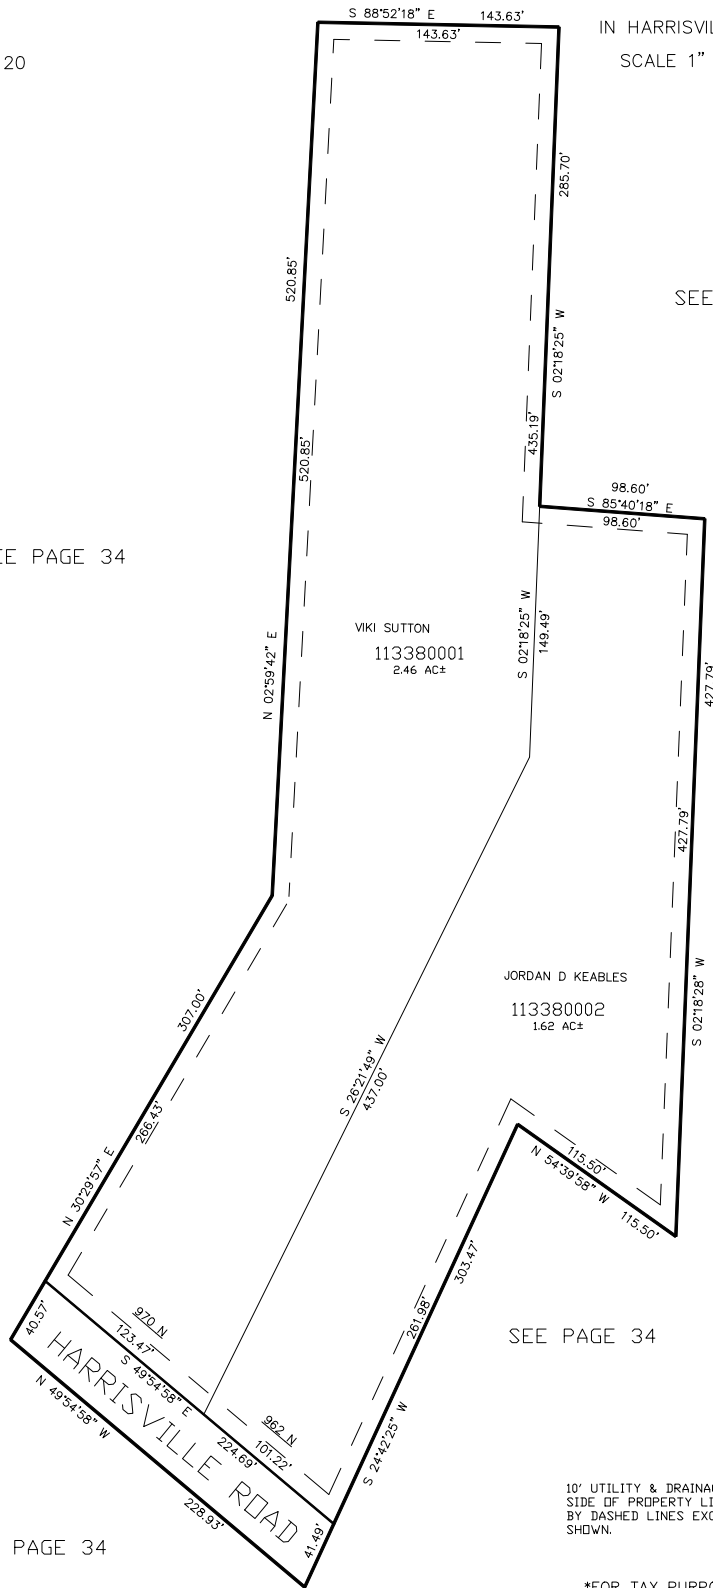

FOR COMPLETE ENG DATA SEE
ORIGINAL DEDICATION PLAT IN
BOOK 58, PAGE 12 OF RECORDS.

10' UTILITY & DRAINAGE EASEMENTS EACH
SIDE OF PROPERTY LINES AS INDICATED
BY DASHED LINES EXCEPT AS OTHERWISE
SHOWN.

FOR TAX PURPOSES ONLY

LK 06-03