

PART OF THE SE.1/4, OF SECTION 5, T.6N., R.1W., S.L.B. & M.

358

# GREEN PACK SUBDIVISION

IN HARRISVILLE CITY


TAXING UNIT: 12

SCALE 1" = 60'

SEE PAGE 16-1

SEE PAGE 273

DAVE GREEN SUB  
SEE PAGE 447

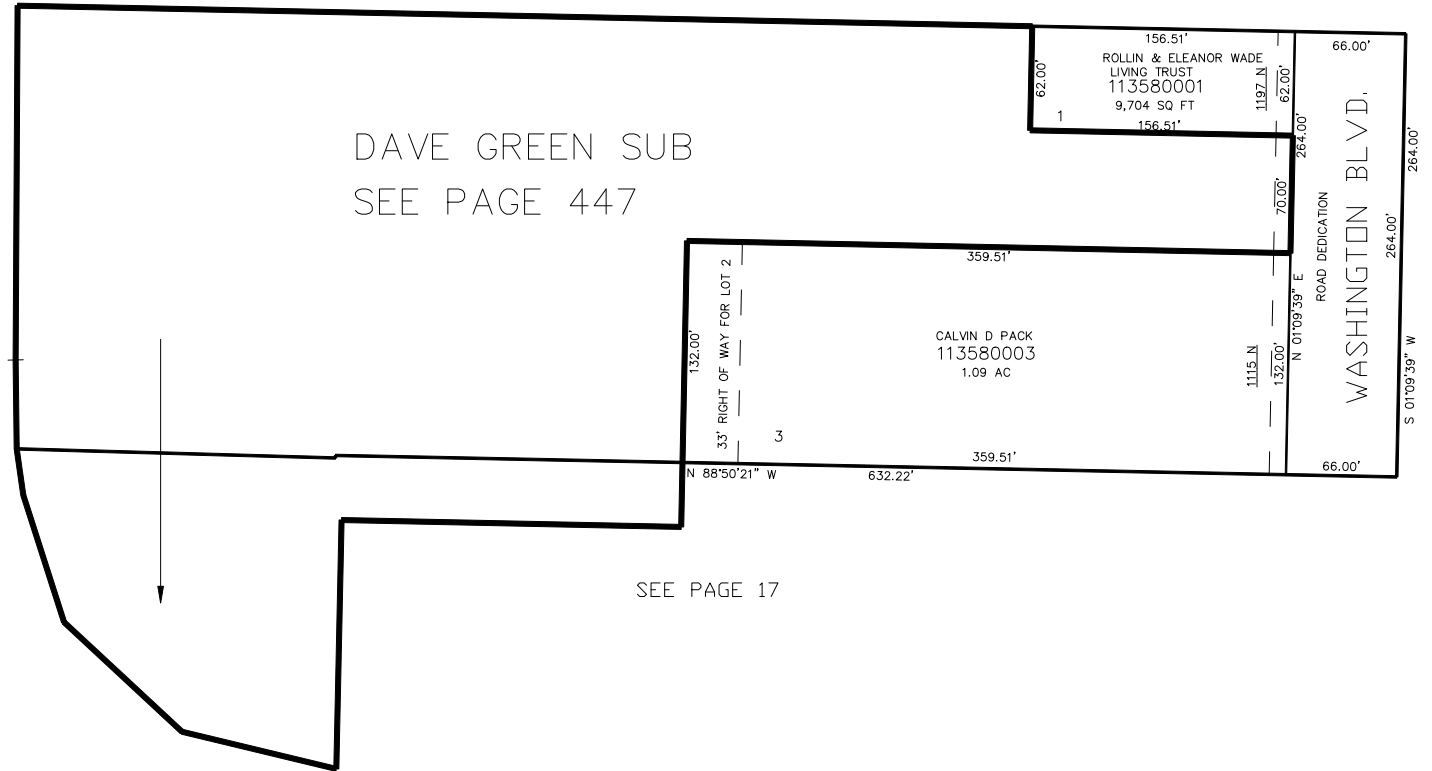

SEE PAGE 16-1

FOR COMPLETE ENG DATA SEE  
ORIGINAL DEDICATION PLAT IN  
BOOK 61, PAGE 19 OF RECORDS.

10' UTILITY & DRAINAGE EASEMENTS EACH  
SIDE OF PROPERTY LINES AS INDICATED  
BY DASHED LINES EXCEPT AS OTHERWISE  
SHOWN.