

PART OF THE SW.1/4, OF SECTION 4, T.6N., R.1W., S.L.B. & M.
WASHINGTON PLACE SUBDIVISION PHASE-4


388

TAXING UNIT: 14

IN OGDEN CITY
SCALE 1" = 40'

SEE PAGE 342 & 343

SEE PAGE 321

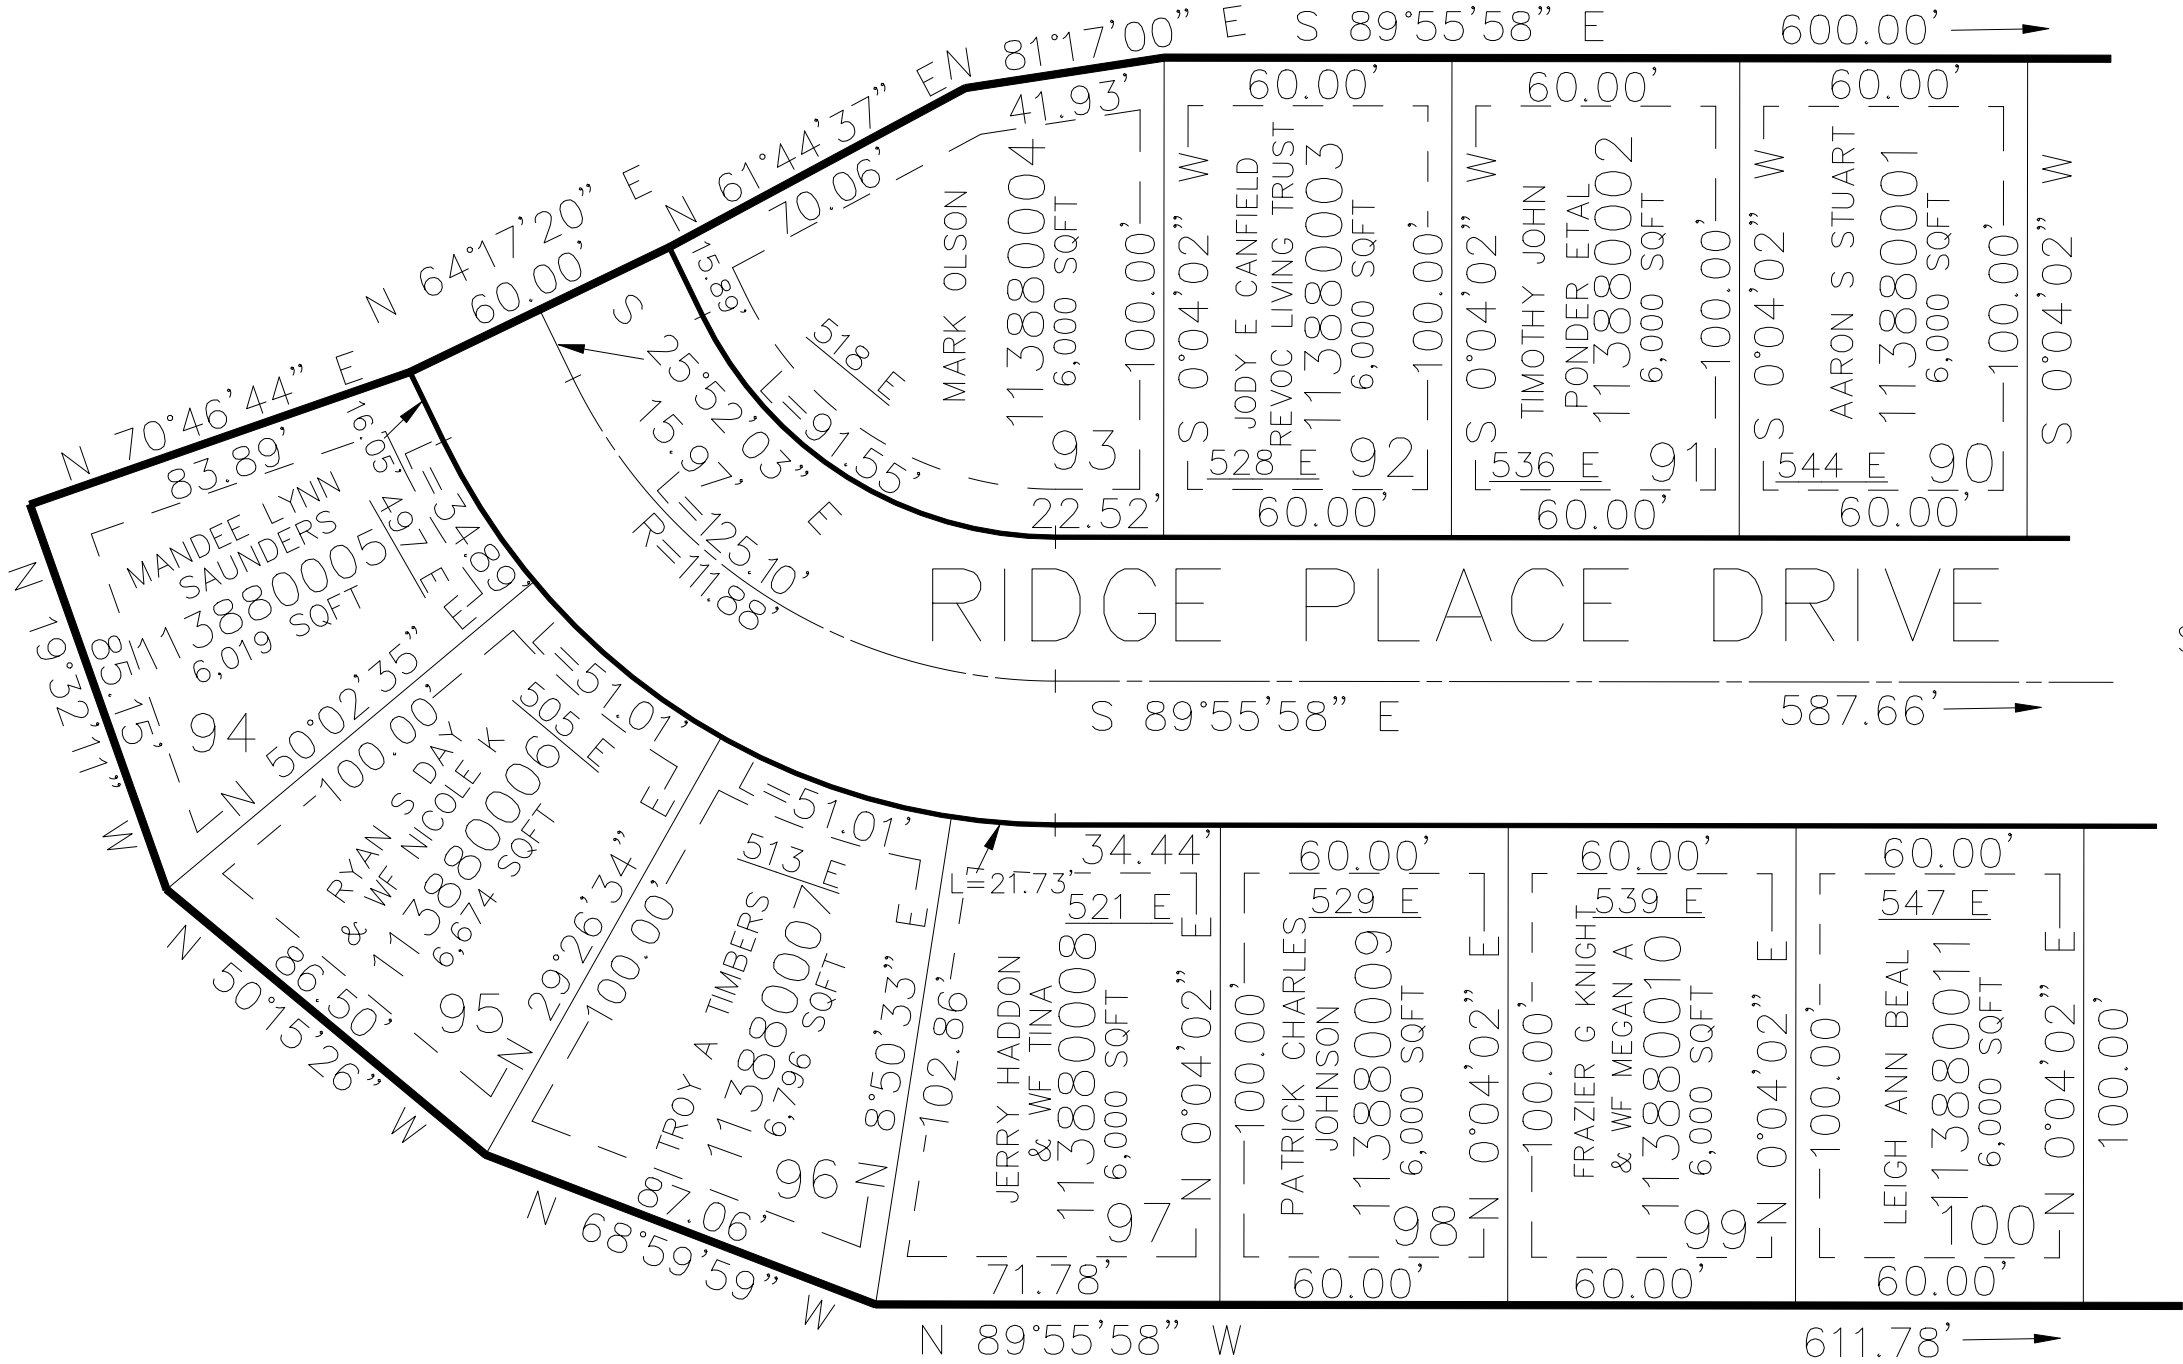

SEE PAGE 389

SEE PAGE 47

FOR COMPLETE ENG DATA SEE
ORIGINAL DEDICATION PLAT IN
BOOK 70, PAGE 24 OF RECORDS.

10' UTILITY & DRAINAGE EASEMENTS EACH
SIDE OF PROPERTY LINES AS INDICATED
BY DASHED LINES EXCEPT AS OTHERWISE
SHOWN.

FOR TAX PURPOSES ONLY