

PART OF THE NE 1/4, OF SECTION 6 T.6.N, R.1W., S.L.B. & M.
2ND AMD TO LOT 1 INTERPACE BRICK SUB

408

TAXING UNIT: 20


IN HARRISVILLE CITY
SCALE 1" = 50'

SEE PAGE 19-1

SEE PAGE 19-1

SEE PAGE 19-1

750 WEST

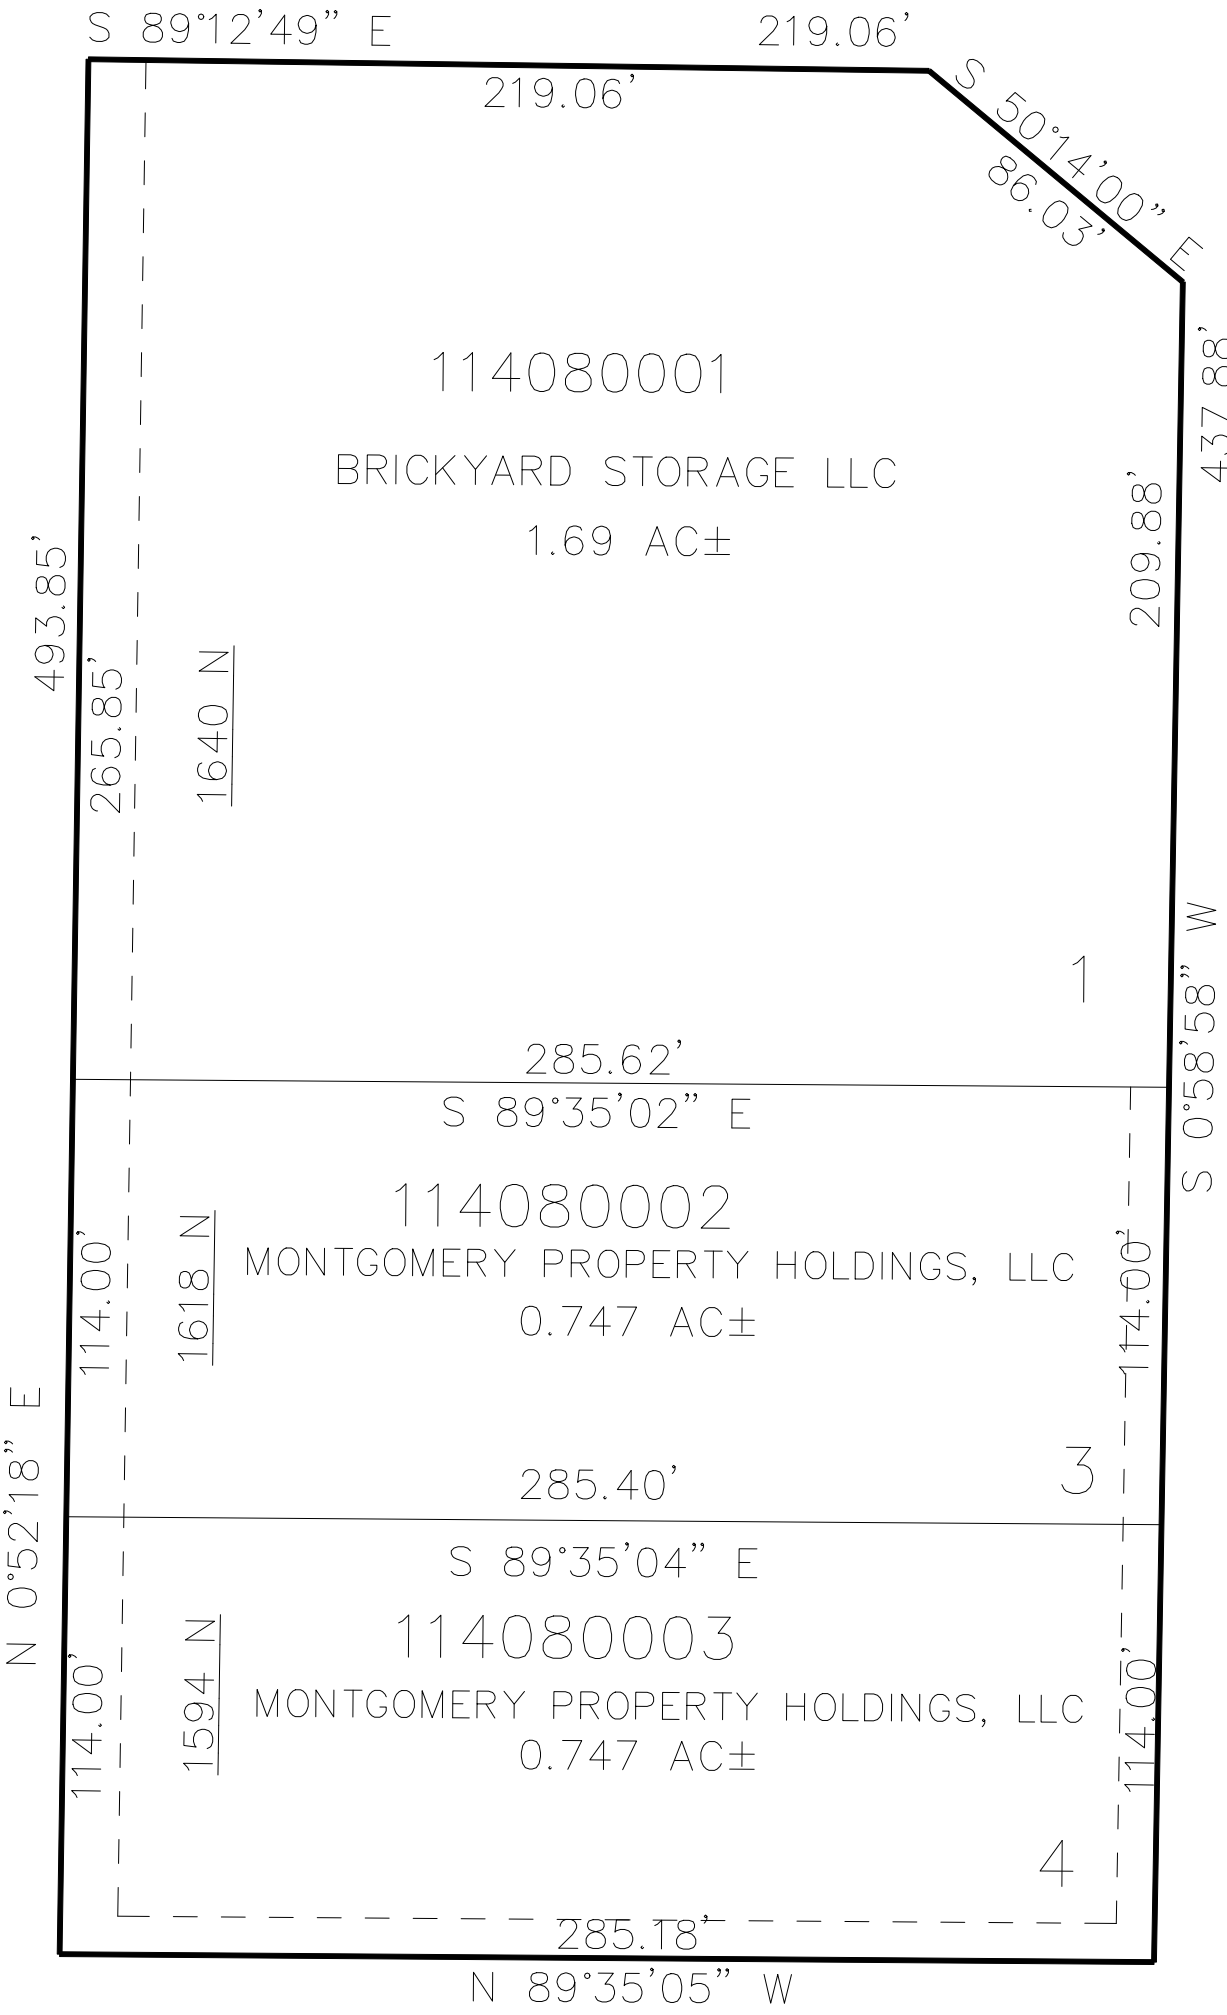

10' UTILITY & DRAINAGE EASEMENTS EACH
SIDE OF PROPERTY LINES AS INDICATED
BY DASHED LINES EXCEPT AS OTHERWISE
SHOWN.

FOR COMPLETE ENG DATA SEE
ORIGINAL DEDICATION PLAT IN
BOOK 77, PAGE 61 OF RECORDS.

SEE PAGE 19-1