

PART OF THE NE.1/4, OF SEC. 16, T.6N., R.1W., S.L.B. & M.  
**SOUTH EL RANCHO SUBDIVISION**  
BLOCKS 3, 4, & 5


11

TAXING UNIT: 25


IN OGDEN CITY

SCALE 1" = 50'

SEE PAGE 19

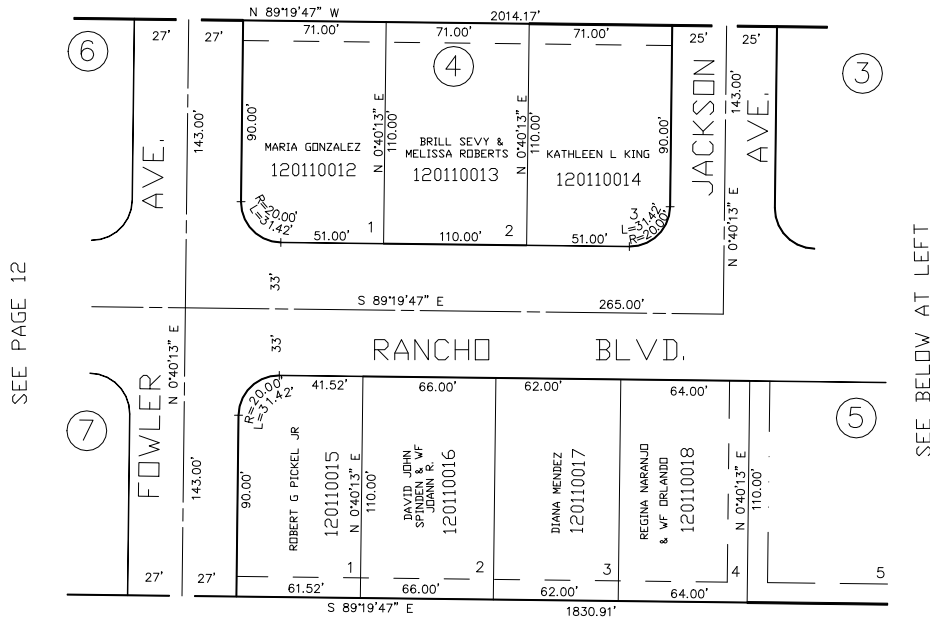

SEE BOOK 11, PAGE 76

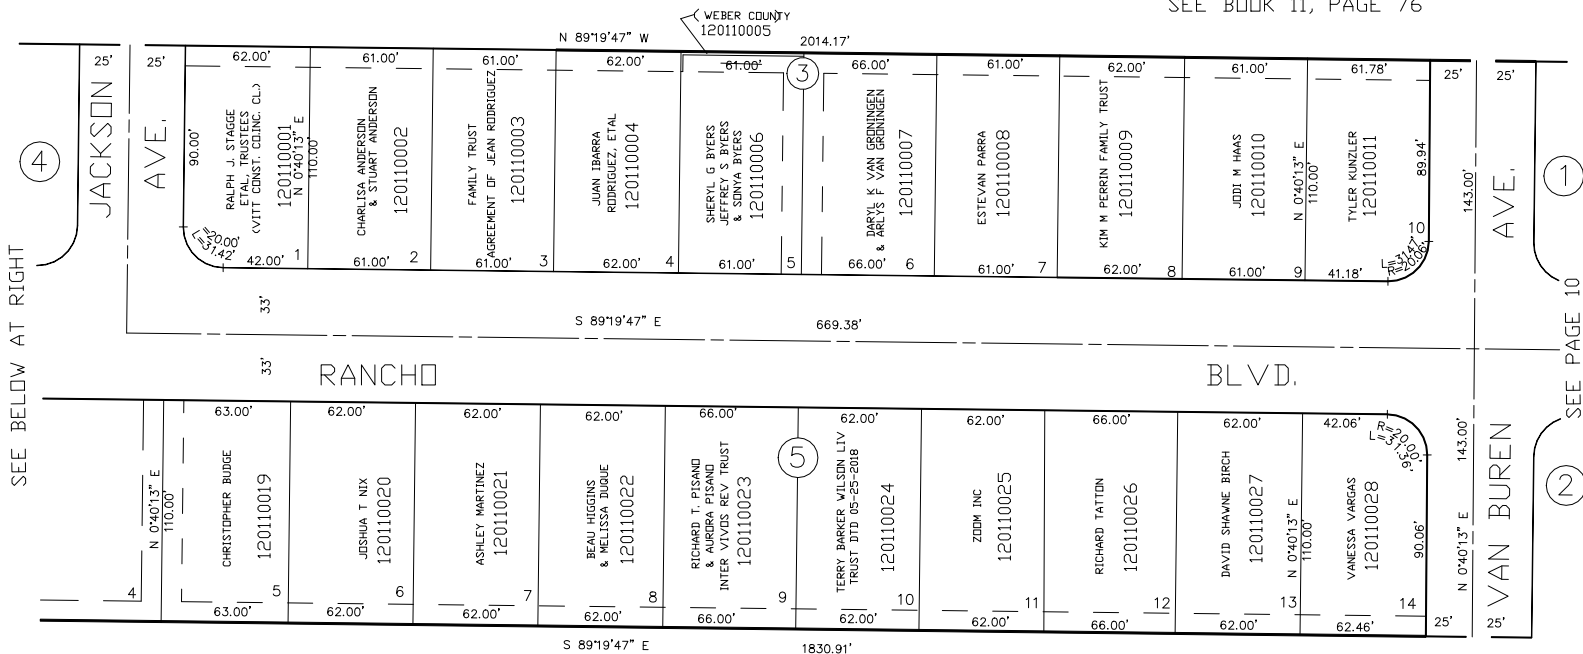

10' UTILITY & DRAINAGE EASEMENTS EACH  
SIDE OF PROPERTY LINES AS INDICATED  
BY DASHED LINES EXCEPT AS OTHERWISE  
SHOWN.

FOR COMPLETE ENG DATA SEE  
ORIGINAL DEDICATION PLAT IN  
BOOK 10, PAGE 44 OF RECORDS.

\*FOR TAX PURPOSES ONLY\*